


ERF 864-HOUSE TYPE INCREMENTAL A4


ERF SIZE 534sqm
 COVERAGE: 9.4%

HOUSE SIZE: 53.3m²


NOTE :
 SERVICES TO BE
 DOUBLE CHECKED ON
 SITE, AS WELL AS
 THE ERF PEGS

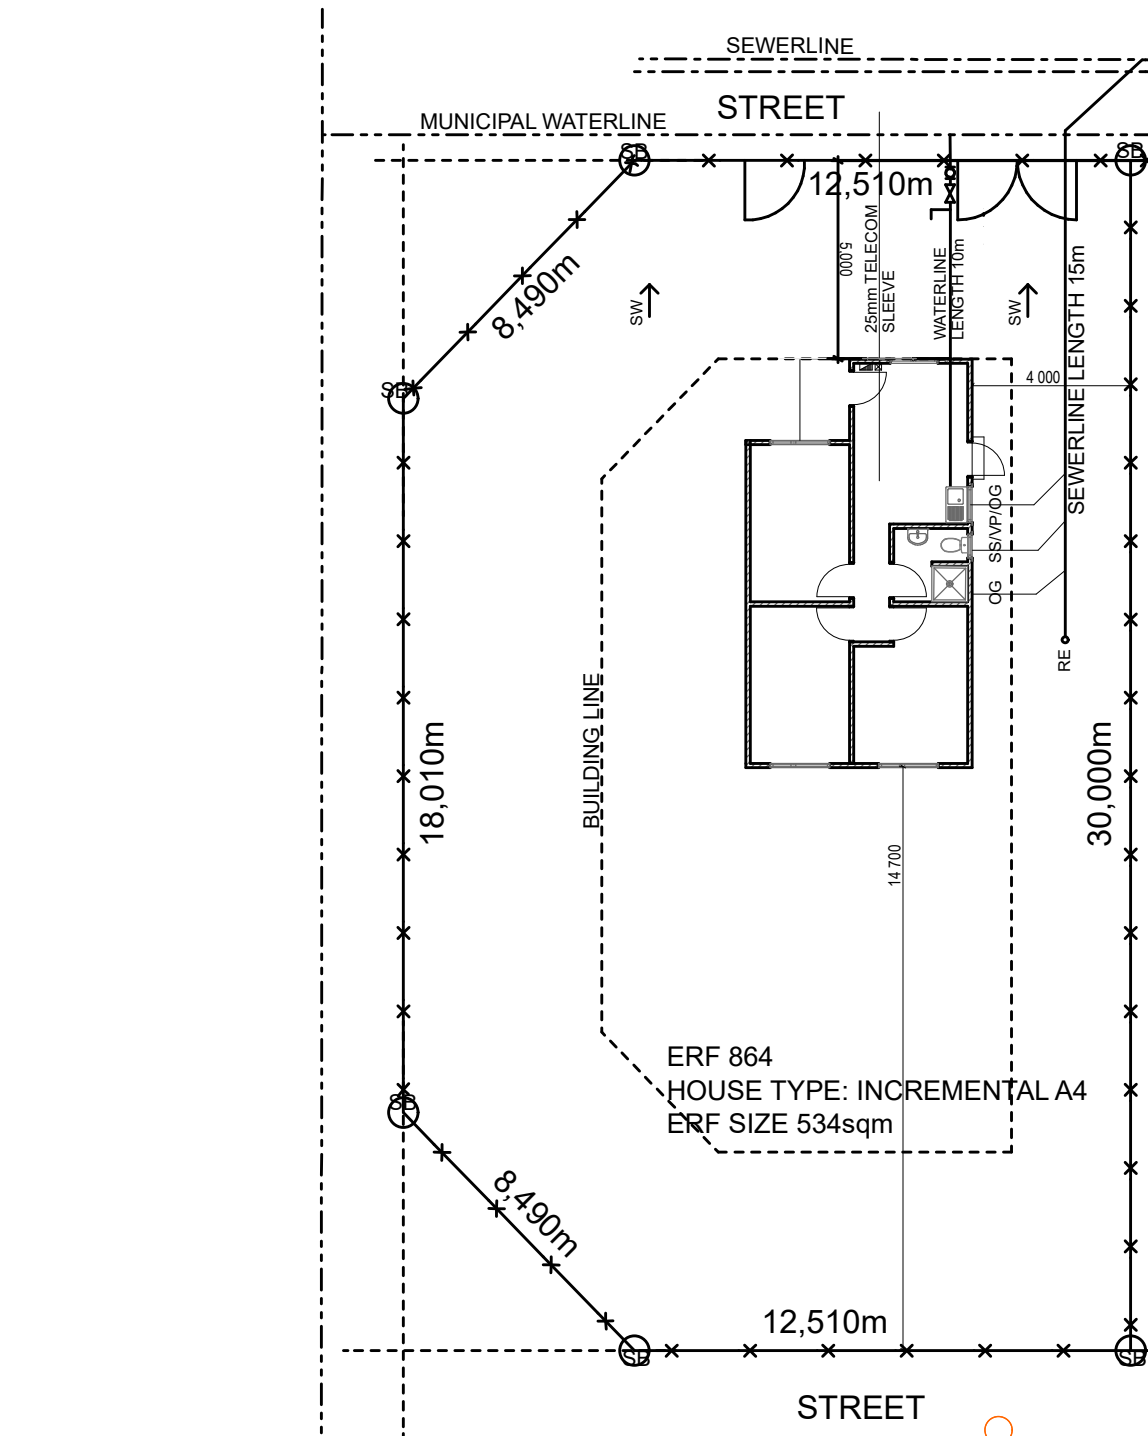

ERF 864
 HOUSE TYPE: INCREMENTAL A4
 ERF SIZE 534sqm

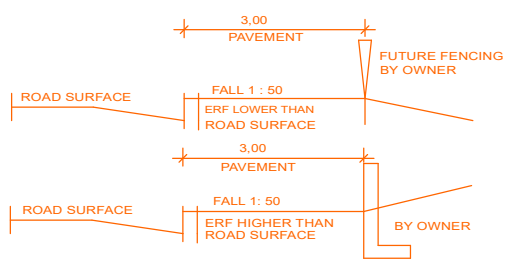

SECTION THROUGH PAVEMENT
 NOT TO SCALE


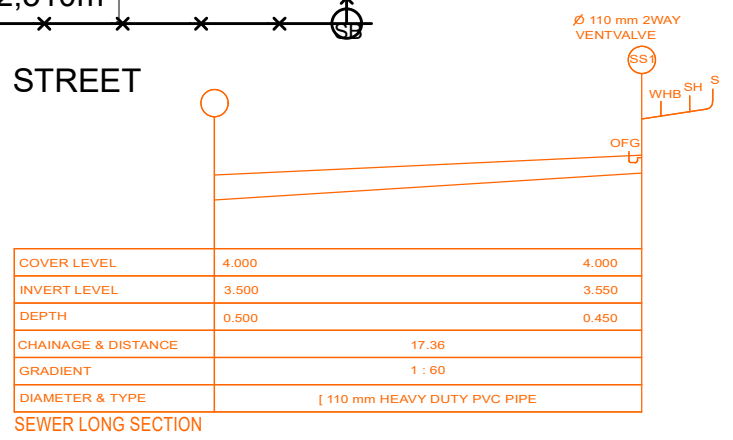


NATIONAL HOUSING ENTERPRISE
 7 Omuramba Road, Eros P.O.Box 20192, Windhoek
 Telephone (061) 2927111 Fax (061) 292 7270


Project		NHE OKAKARARA HOUSING DEVELOPMENT 2024/01	
Description		SITE PLAN FOR ERF 864	
Date	Scale	Revision	Drawing number
SEPTEMBER 2023	1 : 200		
Drawn	Approved	No	Date
A.NAIBAB	H.BOCK		743 231/3

ERF 865-HOUSE TYPE INCREMENTAL A4	
ERF SIZE 450sqm	HOUSE SIZE: 53.3m ²
COVERAGE: 9.4%	


NOTE :
SERVICES TO BE
DOUBLE CHECKED ON
SITE, AS WELL AS
THE ERF PEGS

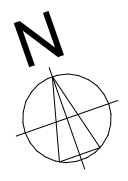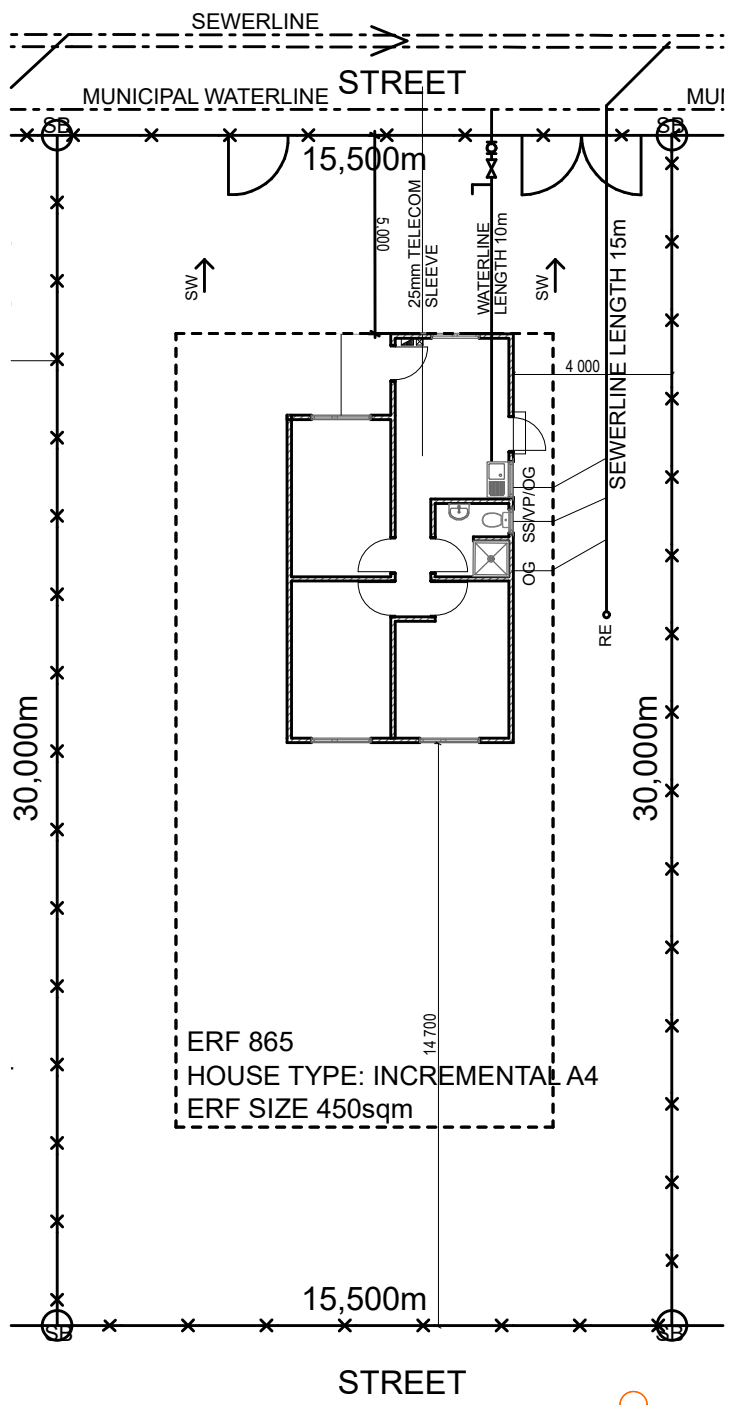

ERF 865
HOUSE TYPE: INCREMENTAL A4
ERF SIZE 450sqm

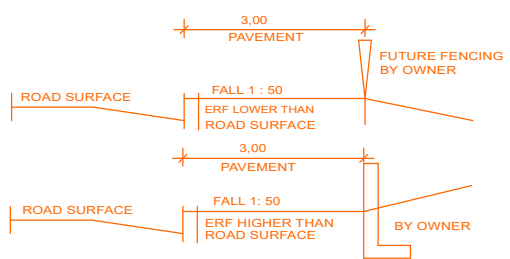

SECTION THROUGH PAVEMENT
NOT TO SCALE

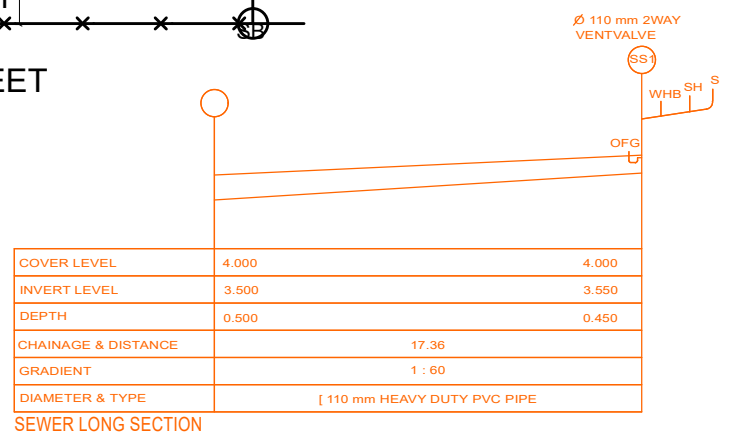

NATIONAL HOUSING ENTERPRISE
7 Omuramba Road, Eros P.O.Box 20192, Windhoek
Telephone (061) 2927111 Fax (061) 292 7270


Project		NHE OKAKARARA HOUSING DEVELOPMENT 2024/01	
Description		SITE PLAN FOR ERF 865	
Date	Scale	Revision	Drawing number
SEPTEMBER 2023	1 : 200		
Drawn	Approved	No	Date
A.NAIBAB	H.BOCK		743 231/3

ERF 866-HOUSE TYPE INCREMENTAL A4


ERF SIZE 450sqm
 COVERAGE: 9.4%

HOUSE SIZE: 53.3m²


NOTE :
 SERVICES TO BE
 DOUBLE CHECKED ON
 SITE, AS WELL AS
 THE ERF PEGS

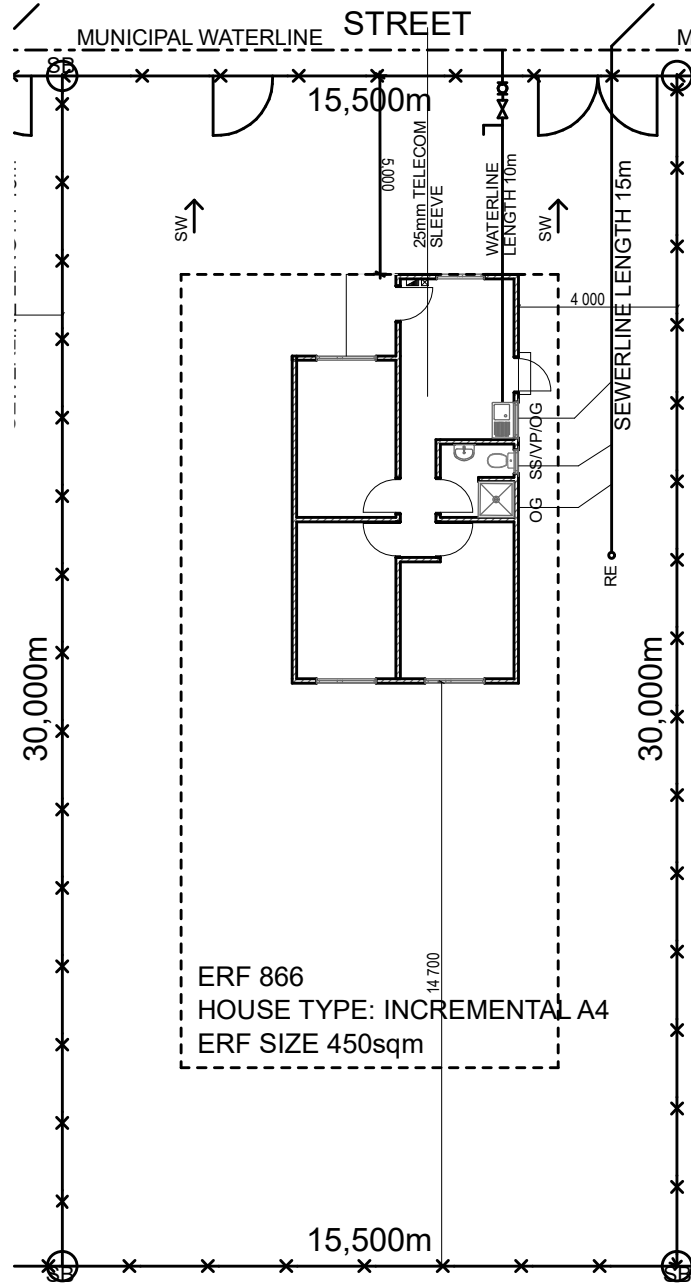

ERF 866
 HOUSE TYPE: INCREMENTAL A4
 ERF SIZE 450sqm

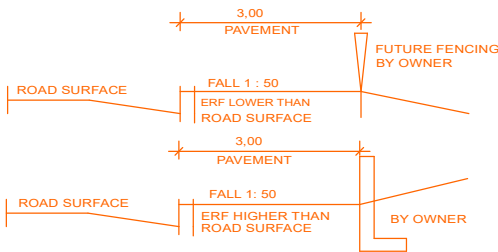

SECTION THROUGH PAVEMENT
 NOT TO SCALE

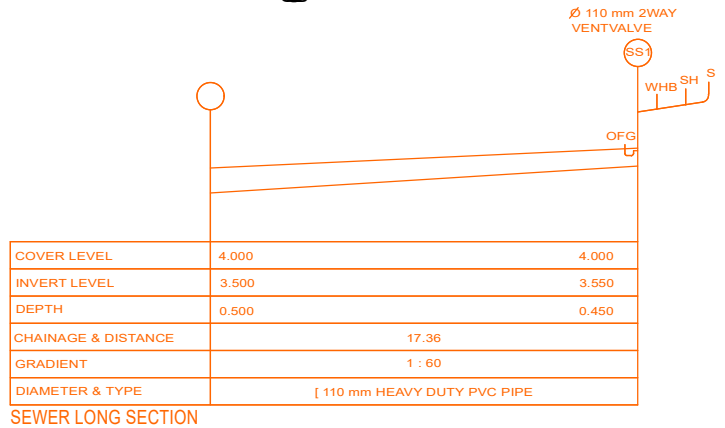

NATIONAL HOUSING ENTERPRISE
 7 Omuramba Road, Eros P.O.Box 20192, Windhoek
 Telephone (061) 2927111 Fax (061) 292 7270

Project NHE OKAKARARA HOUSING DEVELOPMENT 2024/01

Description SITE PLAN FOR ERF 866

Date SEPTEMBER 2023

Scale 1 : 200

Revision

Drawing number

Drawn A.NAIBAB

Approved H.BOCK

No

Date


743 231/3

ERF 867-HOUSE TYPE INCREMENTAL A3


ERF SIZE 450sqm
 COVERAGE: 8.4%

HOUSE SIZE: 42.7m²


NOTE :
 SERVICES TO BE
 DOUBLE CHECKED ON
 SITE, AS WELL AS
 THE ERF PEGS

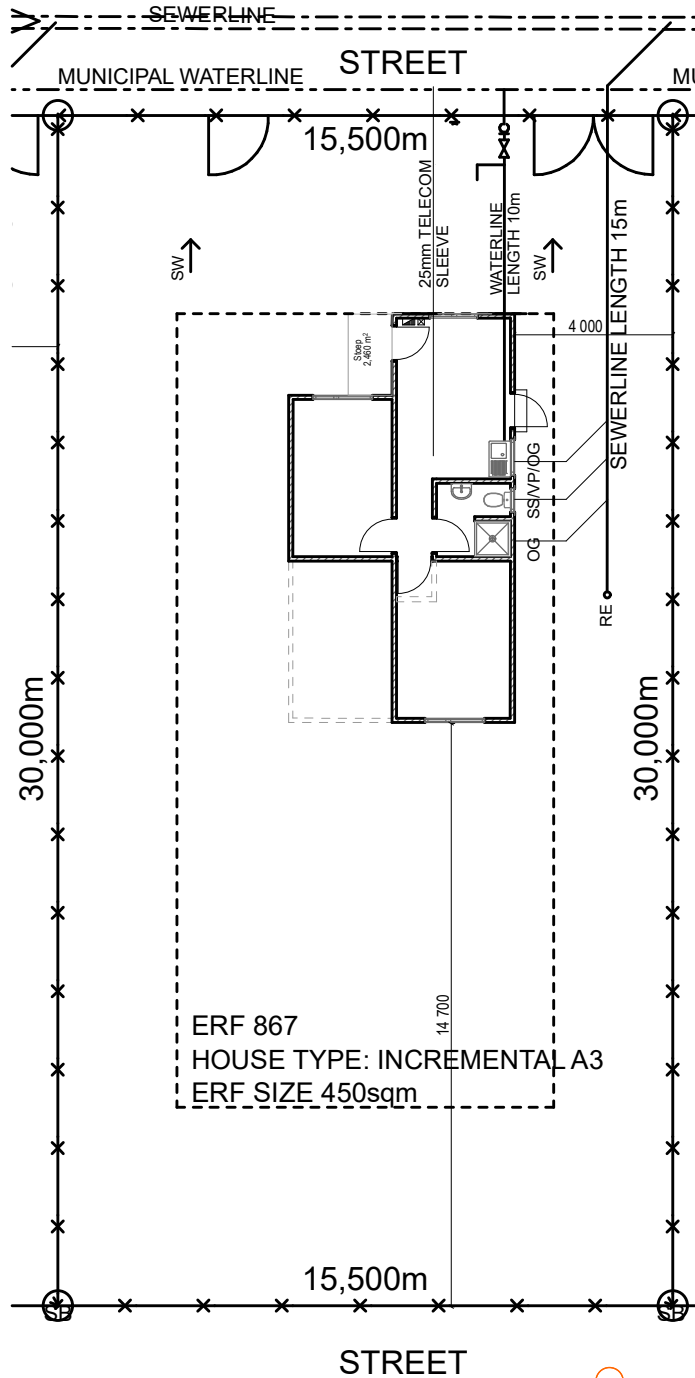

ERF 867
 HOUSE TYPE: INCREMENTAL A3
 ERF SIZE 450sqm

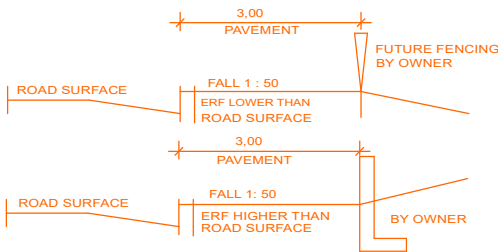

SECTION THROUGH PAVEMENT
 NOT TO SCALE

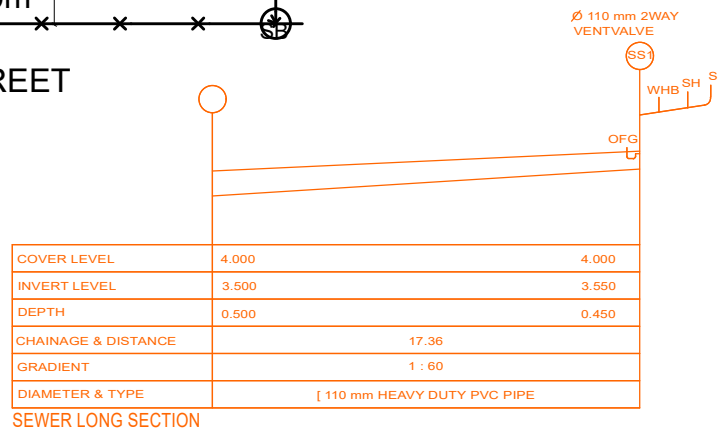

NATIONAL HOUSING ENTERPRISE
 7 Omuramba Road, Eros P.O.Box 20192, Windhoek
 Telephone (061) 2927111 Fax (061) 292 7270

Project **NHE OKAKARARA HOUSING DEVELOPMENT 2024/01**

Description **SITE PLAN FOR ERF 867**

Date SEPTEMBER 2023	Scale 1 : 200	Revision	Drawing number
Drawn A.NAIBAB	Approved H.BOCK	No	Date 743 231/3


ERF 868-HOUSE TYPE INCREMENTAL A2

ERF SIZE 450sqm **HOUSE SIZE: 30.1m²**


COVERAGE: 7.4%

NOTE :


SERVICES TO BE DOUBLE CHECKED ON SITE, AS WELL AS THE ERF PEGS

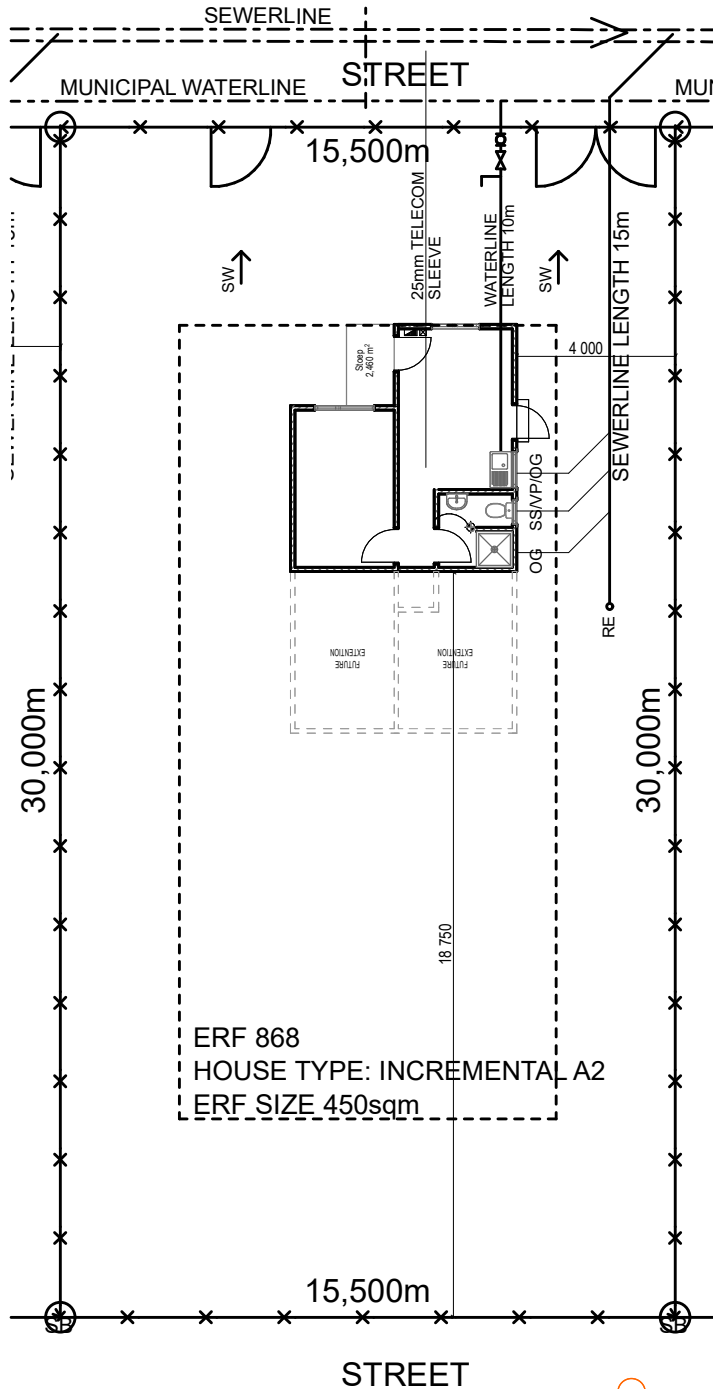

ERF 868
HOUSE TYPE: INCREMENTAL A2
ERF SIZE 450sqm

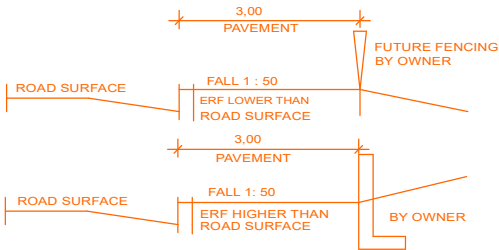

SECTION THROUGH PAVEMENT
NOT TO SCALE

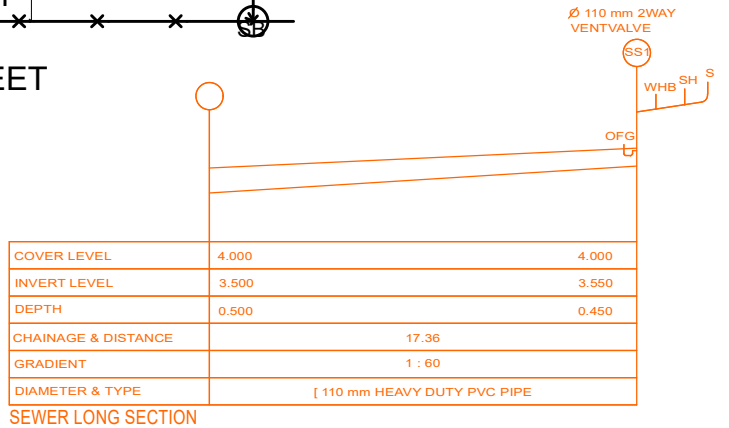

NATIONAL HOUSING ENTERPRISE

7 Omuramba Road, Eros P.O.Box 20192, Windhoek
Telephone (061) 2927111 Fax (061) 292 7270

Project NHE OKAKARARA HOUSING DEVELOPMENT 2024/01

Description SITE PLAN FOR ERF 868

Date SEPTEMBER 2023	Scale 1 : 200	Revision	Drawing number
-------------------------------	-------------------------	-----------------	-----------------------

Drawn A.NAIBAB	Approved H.BOCK	No	Date	743 231/3
--------------------------	---------------------------	-----------	-------------	-----------


ERF 869-HOUSE TYPE INCREMENTAL A2

ERF SIZE 450sqm **HOUSE SIZE: 30.1m²**


COVERAGE: 7.4%

NOTE :


SERVICES TO BE
DOUBLE CHECKED ON
SITE, AS WELL AS
THE ERF PEGS

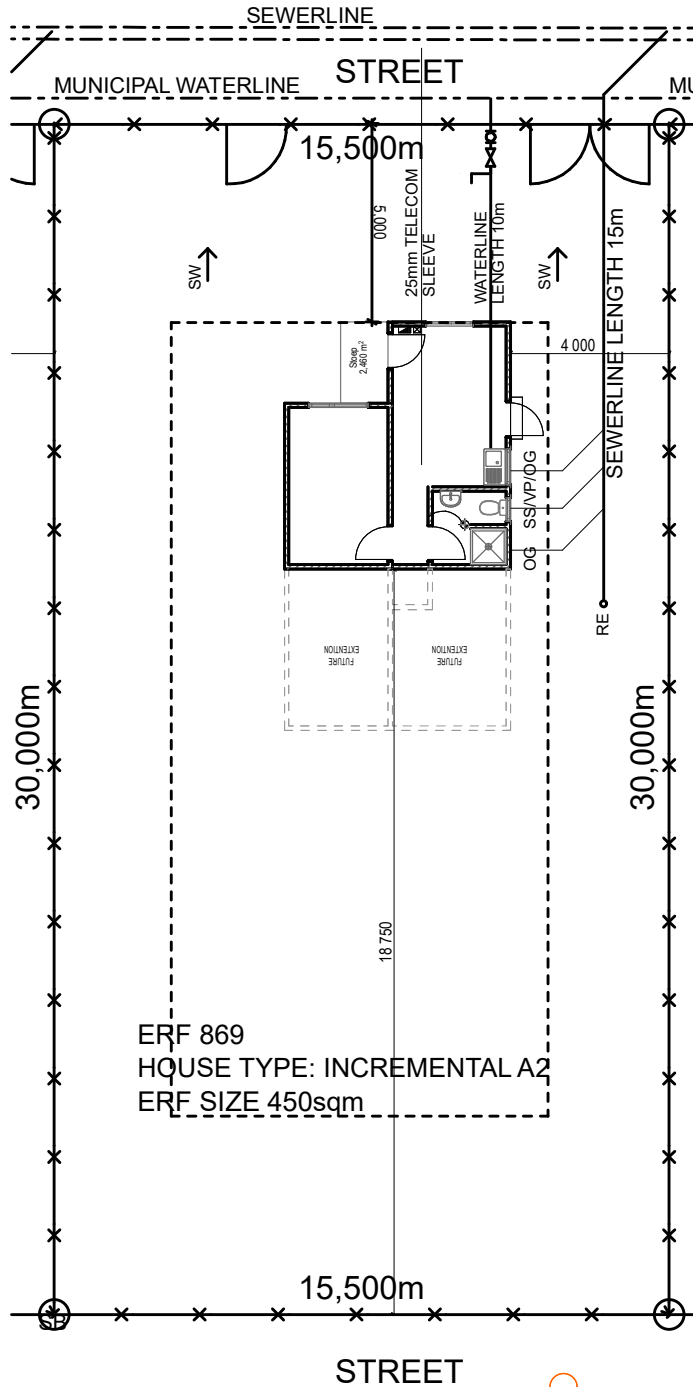

ERF 869
HOUSE TYPE: INCREMENTAL A2
ERF SIZE 450sqm

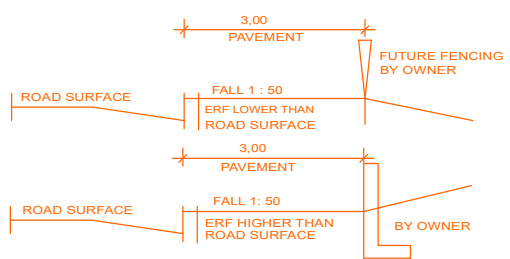

SECTION THROUGH PAVEMENT
NOT TO SCALE

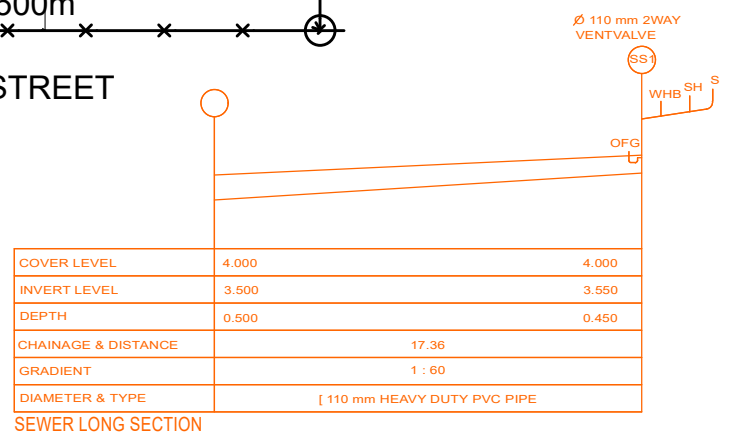

NATIONAL HOUSING ENTERPRISE

7 Omuramba Road, Eros P.O.Box 20192, Windhoek
Telephone (061) 2927111 Fax (061) 292 7270


Project		NHE OKAKARARA HOUSING DEVELOPMENT 2024/01	
Description		SITE PLAN FOR ERF 869	
Date	Scale	Revision	Drawing number
SEPTEMBER 2023	1 : 200		
Drawn	Approved	No	Date
A.NAIBAB	H.BOCK		743 231/3

ERF 870-HOUSE TYPE INCREMENTAL A2


ERF SIZE 450sqm
COVERAGE: 7.4%

HOUSE SIZE: 30.1m²


NOTE :
 SERVICES TO BE
 DOUBLE CHECKED ON
 SITE, AS WELL AS
 THE ERF PEGS

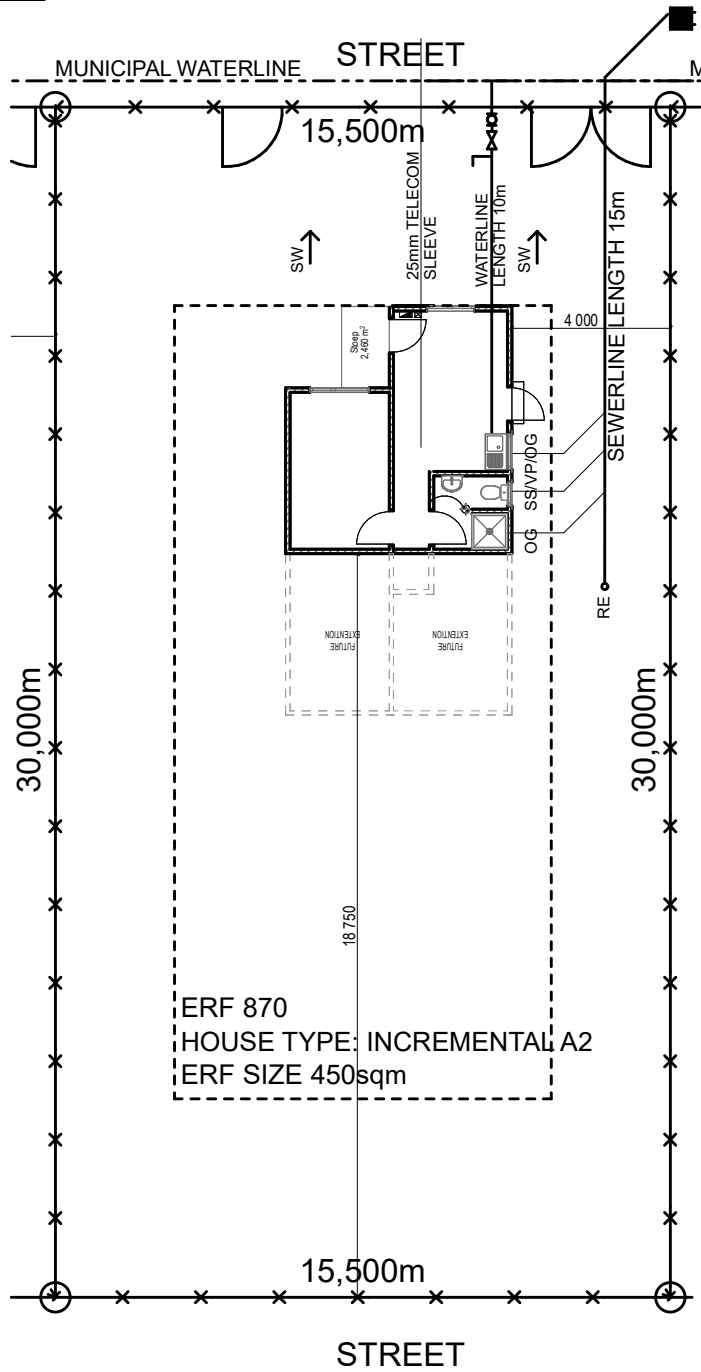

ERF 870
 HOUSE TYPE: INCREMENTAL A2
 ERF SIZE 450sqm

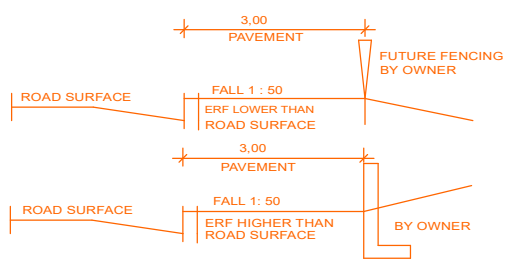

SECTION THROUGH PAVEMENT
 NOT TO SCALE

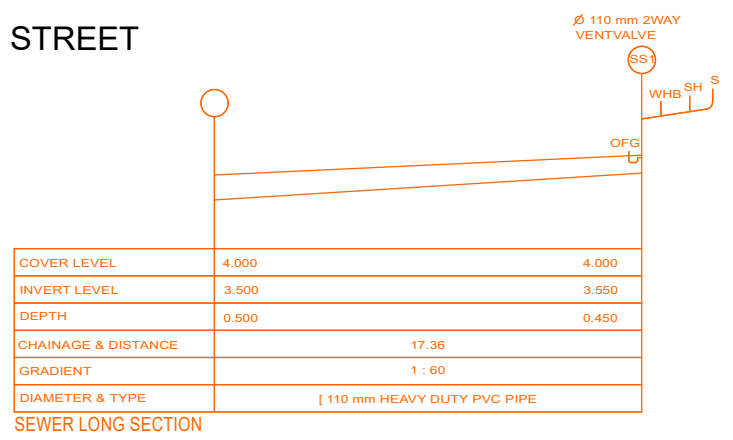

NATIONAL HOUSING ENTERPRISE
 7 Omuramba Road, Eros P.O.Box 20192, Windhoek
 Telephone (061) 2927111 Fax (061) 292 7270


Project		NHE OKAKARARA HOUSING DEVELOPMENT 2024/01	
Description		SITE PLAN FOR ERF 870	
Date	Scale	Revision	Drawing number
SEPTEMBER 2023	1 : 200		
Drawn	Approved	No	Date
A.NAIBAB	H.BOCK		743 231/3

ERF 871-HOUSE TYPE INCREMENTAL A1


ERF SIZE 450sqm
COVERAGE: 7.4%

HOUSE SIZE: 19.2m²

NOTE :
 SERVICES TO BE
 DOUBLE CHECKED ON
 SITE, AS WELL AS
 THE ERF PEGS

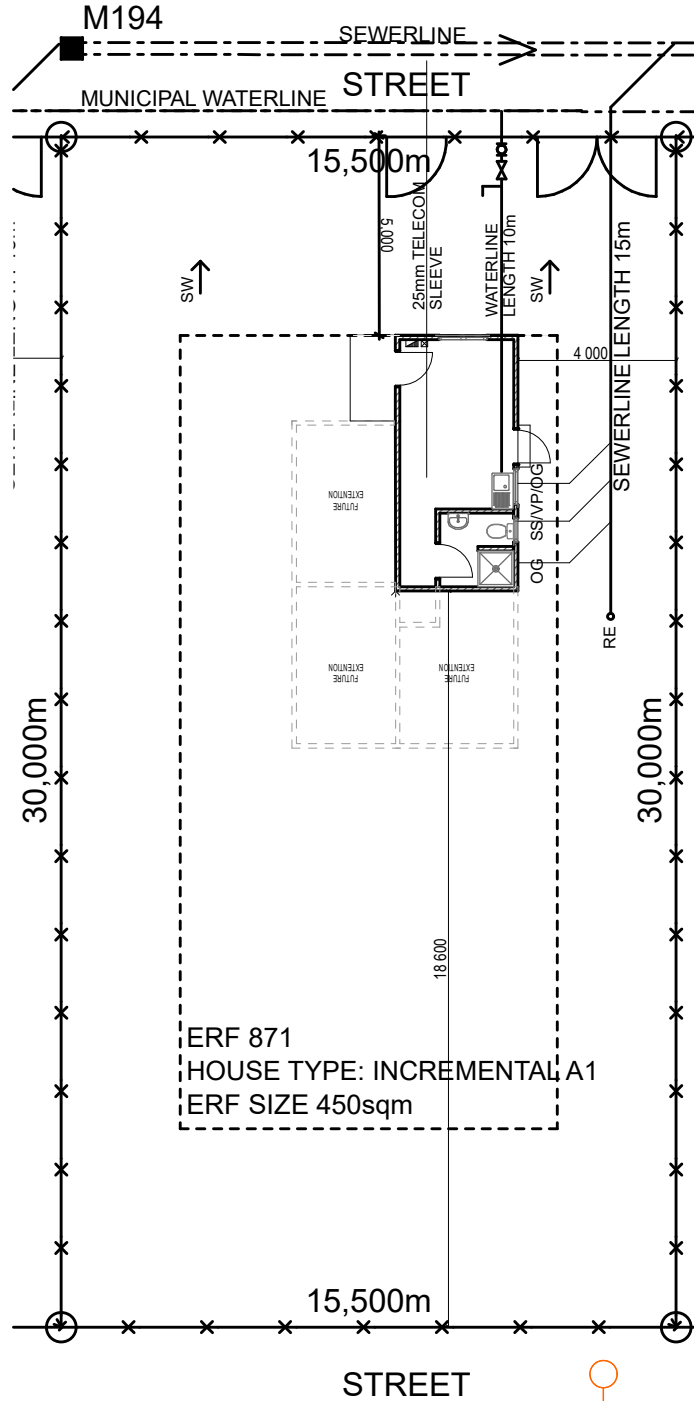

ERF 871
HOUSE TYPE: INCREMENTAL A1
ERF SIZE 450sqm

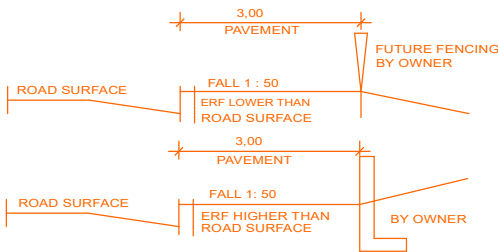

SECTION THROUGH PAVEMENT
 NOT TO SCALE

COVER LEVEL	4.000	4.000
INVERT LEVEL	3.500	3.550
DEPTH	0.500	0.450
CHAINAGE & DISTANCE		17.36
GRADIENT		1 : 60
DIAMETER & TYPE	[110 mm HEAVY DUTY PVC PIPE	

SEWER LONG SECTION



NATIONAL HOUSING ENTERPRISE
 7 Omuramba Road, Eros P.O.Box 20192, Windhoek
 Telephone (061) 2927111 Fax (061) 292 7270

Project NHE OKAKARARA HOUSING DEVELOPMENT 2024/01

Description SITE PLAN FOR ERF 871


Date SEPTEMBER 2023	Scale 1 : 200	Revision	Drawing number 743 231/3
Drawn A.NAIBAB	Approved H.BOCK	No	Date

ERF 872-HOUSE TYPE INCREMENTAL A1


ERF SIZE 450sqm
COVERAGE: 7.4%

HOUSE SIZE: 19.2m²


NOTE :
 SERVICES TO BE
 DOUBLE CHECKED ON
 SITE, AS WELL AS
 THE ERF PEGS

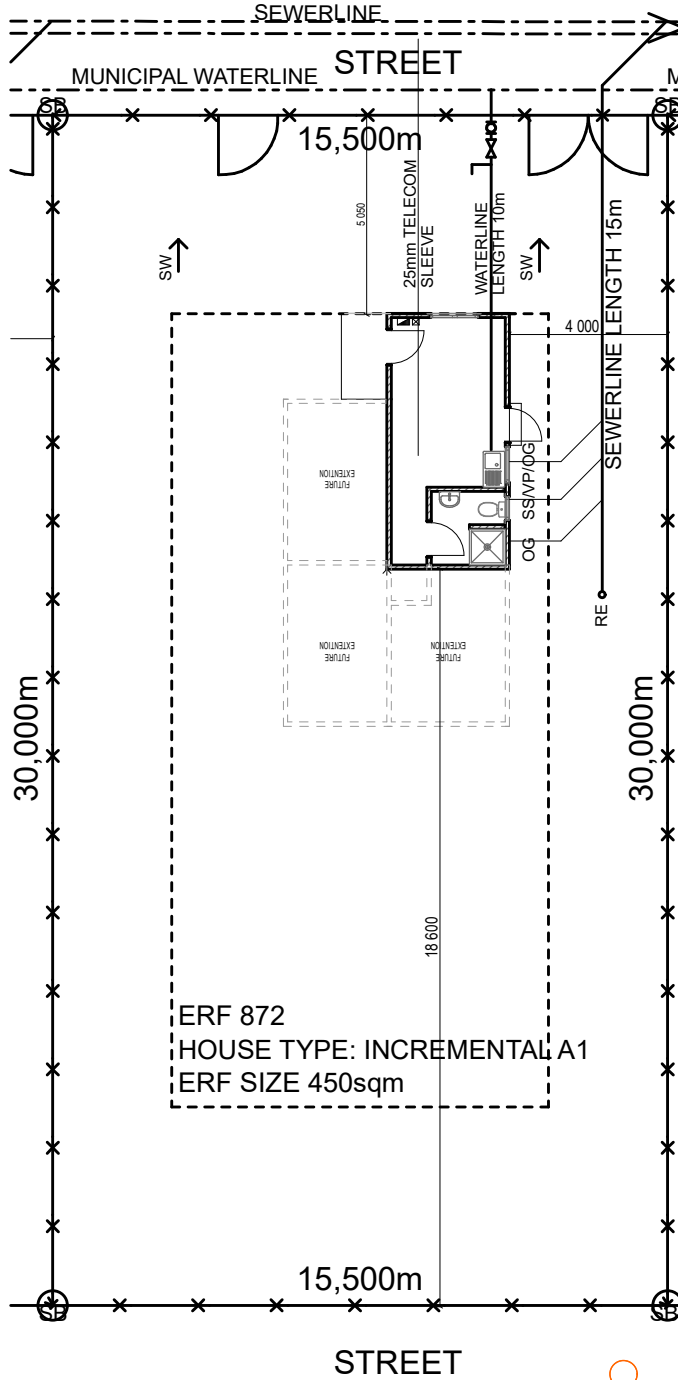

ERF 872
 HOUSE TYPE: INCREMENTAL A1
 ERF SIZE 450sqm

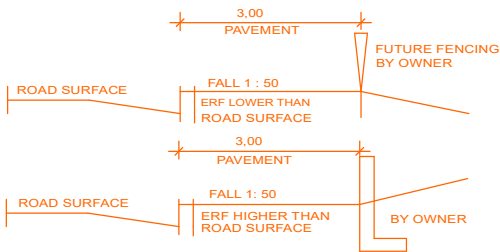

SECTION THROUGH PAVEMENT
 NOT TO SCALE

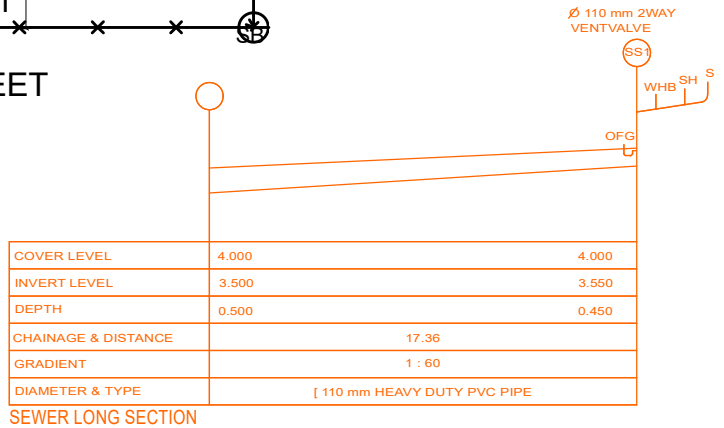

NATIONAL HOUSING ENTERPRISE
 7 Omuramba Road, Eros P.O.Box 20192, Windhoek
 Telephone (061) 2927111 Fax (061) 292 7270

Project NHE OKAKARARA HOUSING DEVELOPMENT 2024/01

Description SITE PLAN FOR ERF 872

Date SEPTEMBER 2023

Scale 1 : 200

Revision

Drawing number

Drawn A.NAIBAB

Approved H.BOCK

No

Date



743 231/3

ERF 873-HOUSE TYPE INCREMENTAL A1


ERF SIZE 450sqm
COVERAGE: 7.4%

HOUSE SIZE: 19.2m²

NOTE :
 SERVICES TO BE
 DOUBLE CHECKED ON
 SITE, AS WELL AS
 THE ERF PEGS

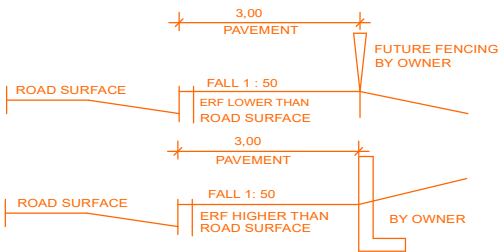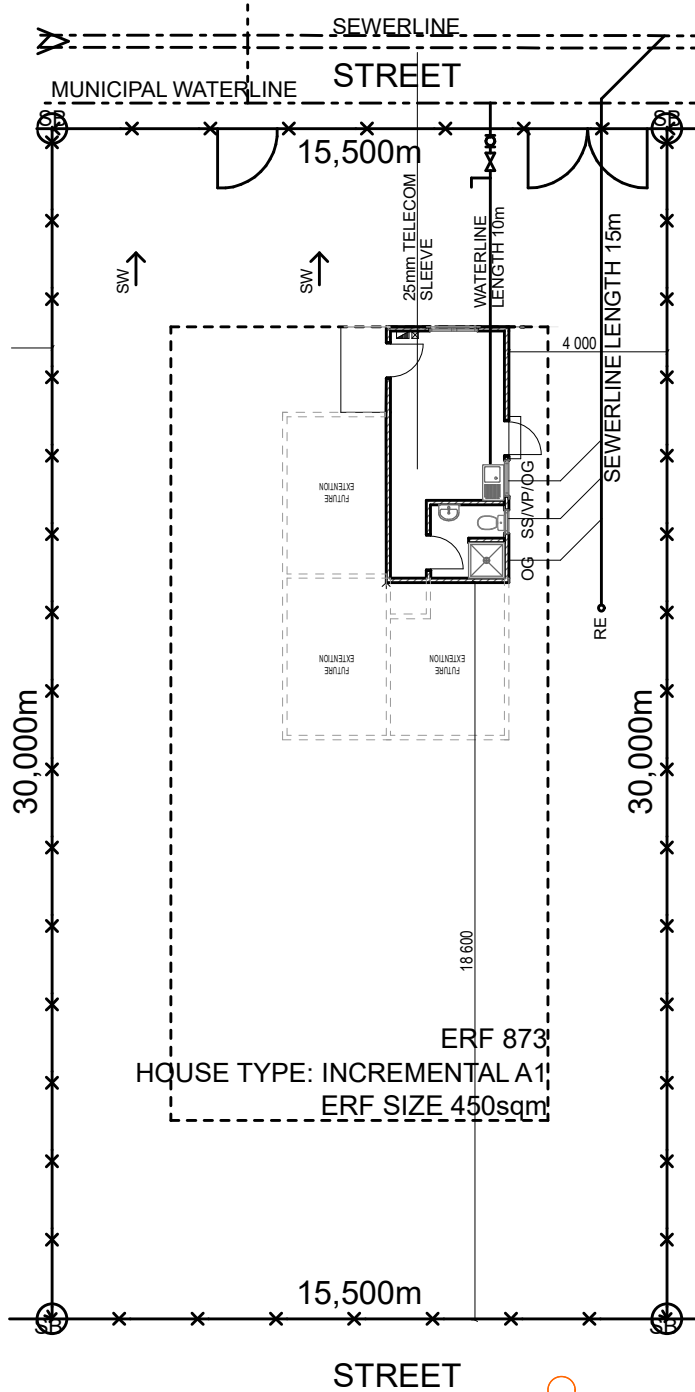

SECTION THROUGH PAVEMENT
 NOT TO SCALE

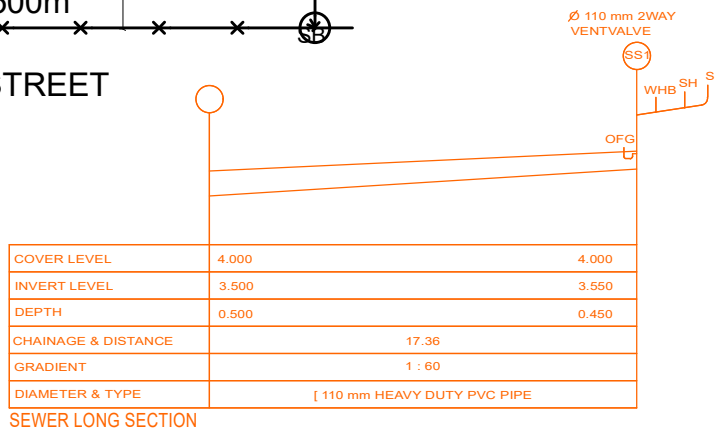

NATIONAL HOUSING ENTERPRISE
 7 Omuramba Road, Eros P.O.Box 20192, Windhoek
 Telephone (061) 2927111 Fax (061) 292 7270

Project NHE OKAKARARA HOUSING DEVELOPMENT 2024/01

Description SITE PLAN FOR ERF 873

Date SEPTEMBER 2023

Scale 1 : 200

Revision

Drawing number

Drawn A.NAIBAB

Approved H.BOCK

No

Date


743 231/3

ERF 874-HOUSE TYPE INCREMENTAL A1


ERF SIZE 450sqm
COVERAGE: 7.4%

HOUSE SIZE: 19.2m²

NOTE :
 SERVICES TO BE
 DOUBLE CHECKED ON
 SITE, AS WELL AS
 THE ERF PEGS

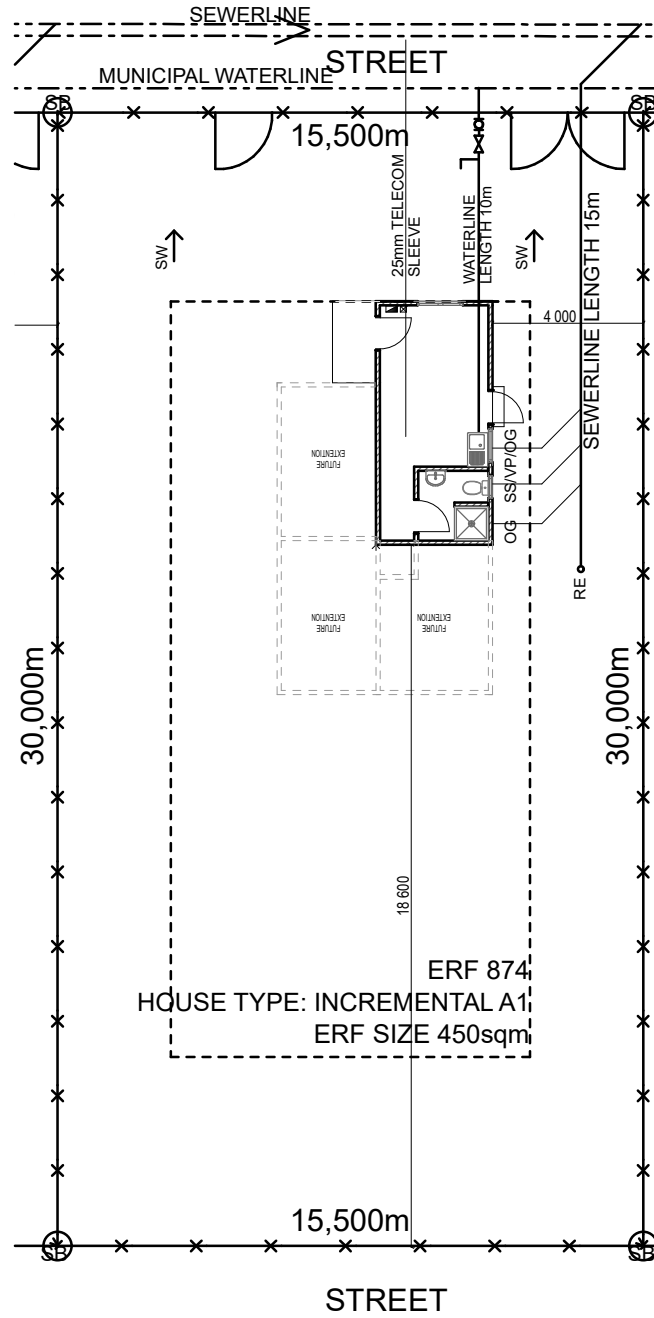


ERF 874
HOUSE TYPE: INCREMENTAL A1
ERF SIZE 450sqm

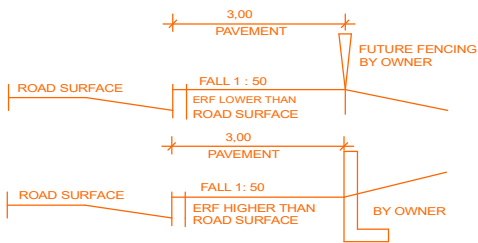

SECTION THROUGH PAVEMENT
 NOT TO SCALE

STREET

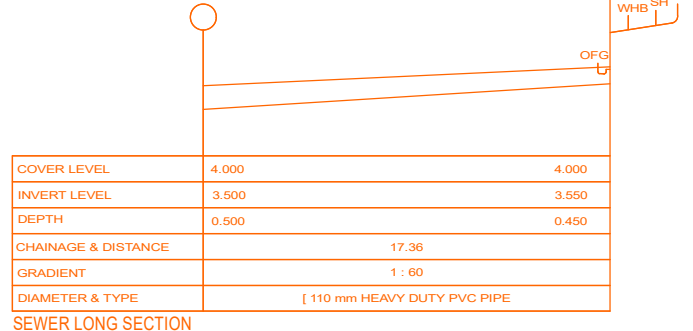

COVER LEVEL	4.000	4.000
INVERT LEVEL	3.500	3.550
DEPTH	0.500	0.450
CHAINAGE & DISTANCE	17.36	
GRADIENT	1 : 60	
DIAMETER & TYPE	[110 mm HEAVY DUTY PVC PIPE	



NATIONAL HOUSING ENTERPRISE
 7 Omuramba Road, Eros P.O.Box 20192, Windhoek
 Telephone (061) 2927111 Fax (061) 292 7270

Project NHE OKAKARARA HOUSING DEVELOPMENT 2024/01

Description SITE PLAN FOR ERF 874

Date SEPTEMBER 2023	Scale 1 : 200	Revision	Drawing number 743 231/3
Drawn A.NAIBAB	Approved H.BOCK	No	Date


ERF 875-HOUSE TYPE INCREMENTAL A1

ERF SIZE 450sqm HOUSE SIZE: 19.2m²


COVERAGE: 7.4%

NOTE :


SERVICES TO BE DOUBLE CHECKED ON SITE, AS WELL AS THE ERF PEGS

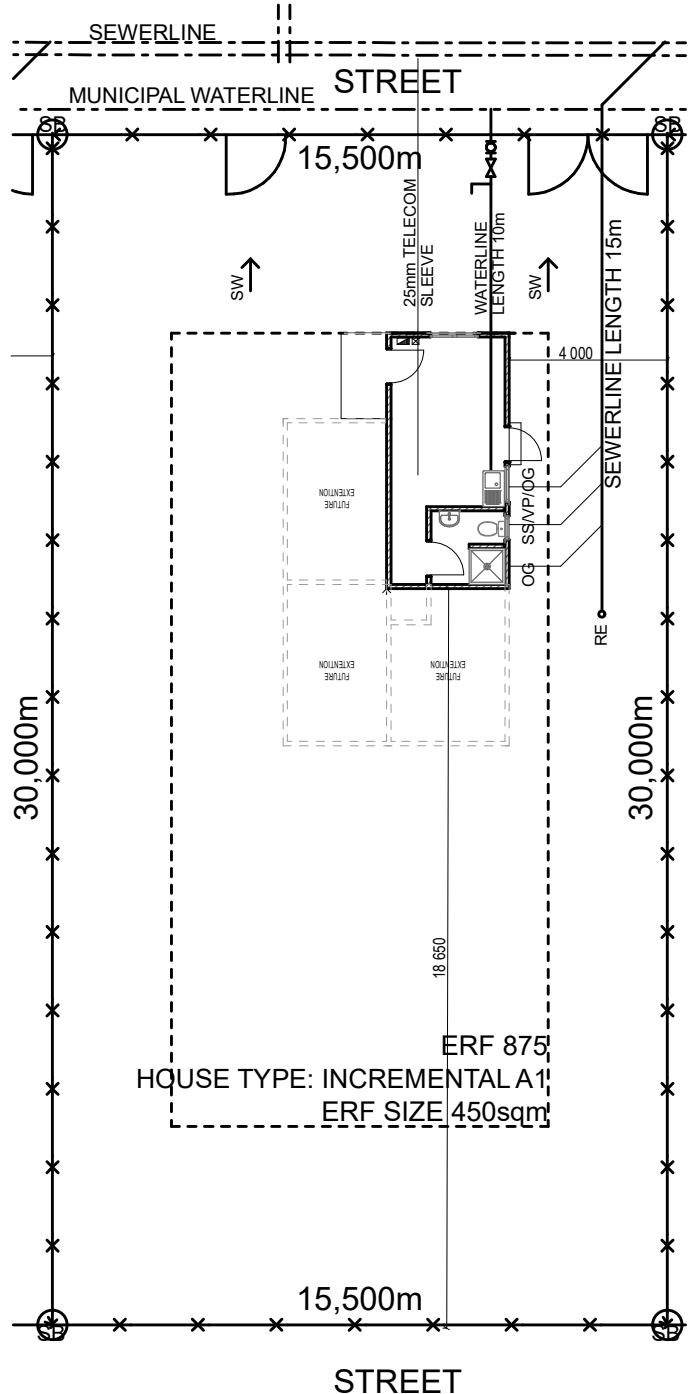

ERF 875
HOUSE TYPE: INCREMENTAL A1
ERF SIZE 450sqm

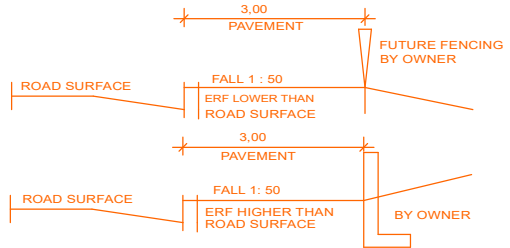

SECTION THROUGH PAVEMENT NOT TO SCALE

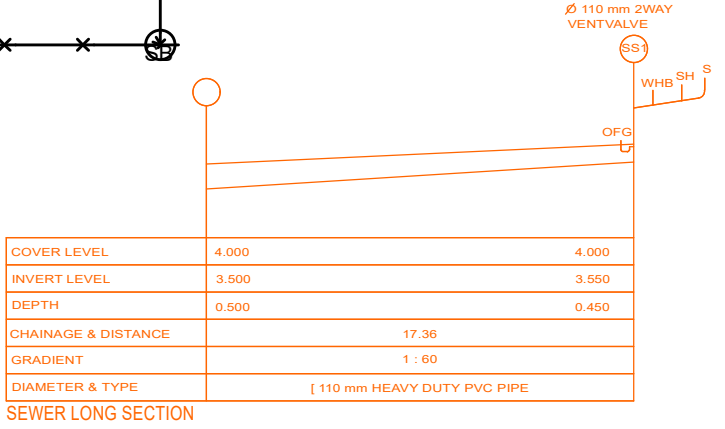


NATIONAL HOUSING ENTERPRISE

7 Omuramba Road, Eros P.O.Box 20192, Windhoek
Telephone (061) 2927111 Fax (061) 292 7270


Project		NHE OKAKARARA HOUSING DEVELOPMENT 2024/01	
Description		SITE PLAN FOR ERF 875	
Date	Scale	Revision	Drawing number
SEPTEMBER 2023	1 : 200		
Drawn	Approved	No	Date
A.NAIBAB	H.BOCK		743 231/3

ERF 876-HOUSE TYPE INCREMENTAL A1	
ERF SIZE 450sqm COVERAGE: 7.4%	HOUSE SIZE: 19.2m²


NOTE :
SERVICES TO BE
DOUBLE CHECKED ON
SITE, AS WELL AS
THE ERF PEGS

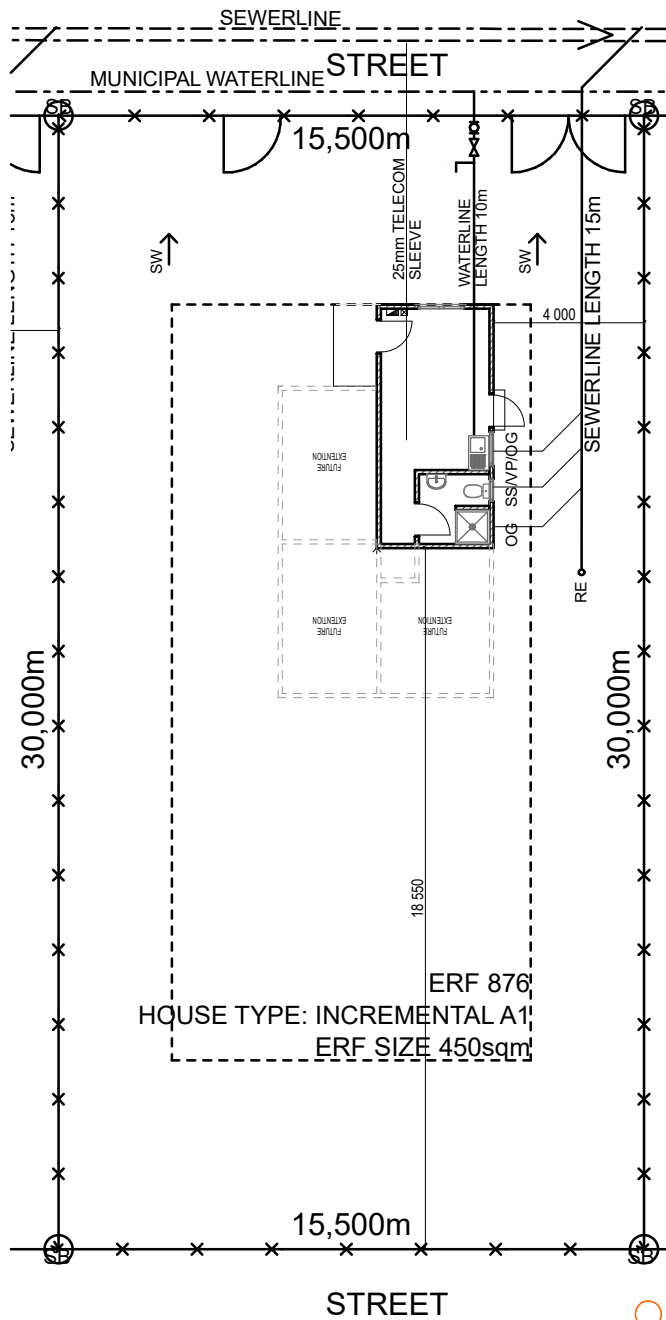

ERF 876
HOUSE TYPE: INCREMENTAL A1
ERF SIZE 450sqm

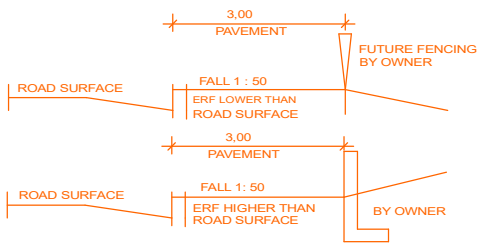

**SECTION THROUGH PAVEMENT
NOT TO SCALE**

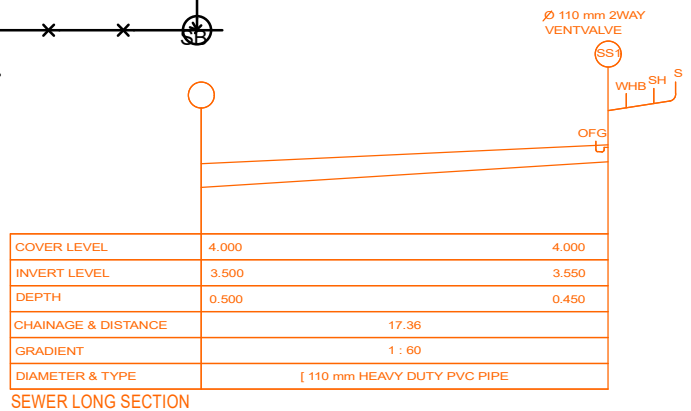

SEWER LONG SECTION




NATIONAL HOUSING ENTERPRISE
7 Omuramba Road, Eros P.O.Box 20192, Windhoek
Telephone (061) 2927111 Fax (061) 292 7270


Project		NHE OKAKARARA HOUSING DEVELOPMENT 2024/01	
Description		SITE PLAN FOR ERF 876	
Date	Scale	Revision	Drawing number
SEPTEMBER 2023	1 : 200		
Drawn	Approved	No	Date
A.NAIBAB	H.BOCK		
			743 231/3

ERF 877-HOUSE TYPE INCREMENTAL A1	
ERF SIZE 450sqm COVERAGE: 7.4%	HOUSE SIZE: 19.2m²


NOTE :
SERVICES TO BE
DOUBLE CHECKED ON
SITE, AS WELL AS
THE ERF PEGS

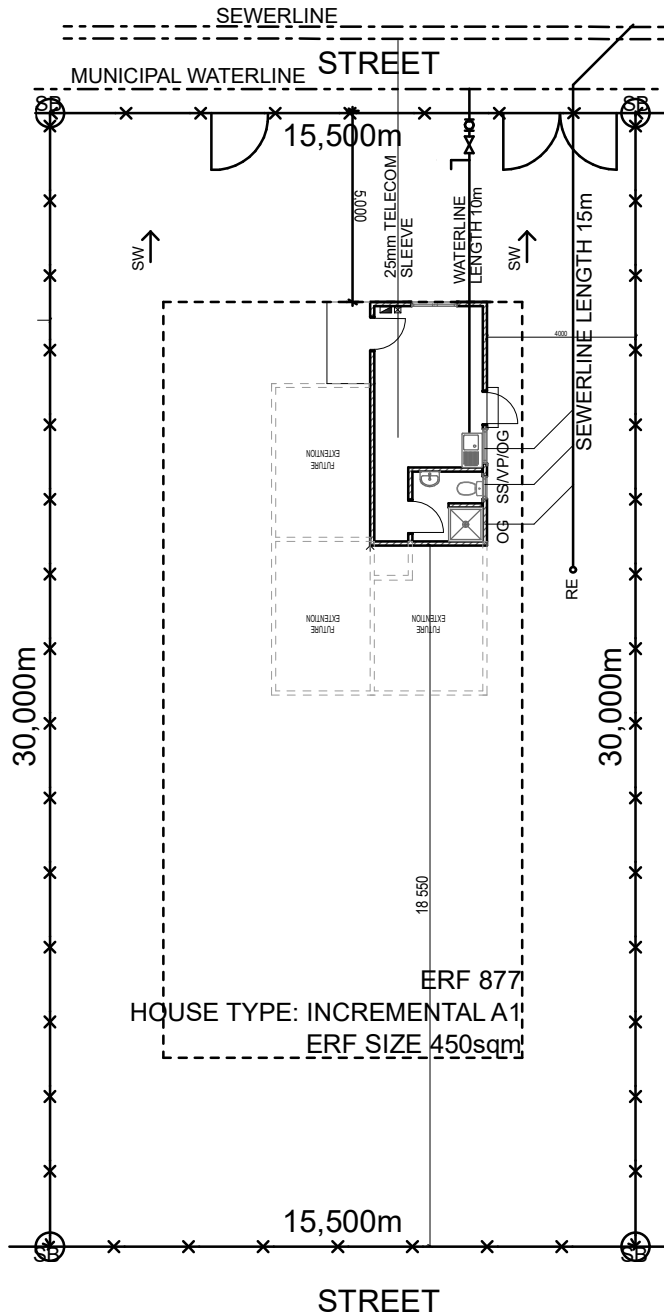

ERF 877
HOUSE TYPE: INCREMENTAL A1
ERF SIZE 450sqm

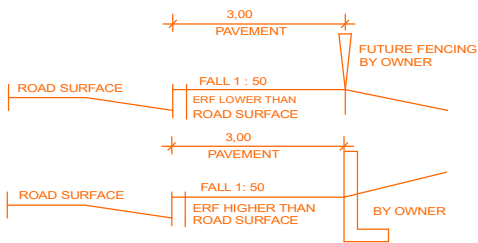

SECTION THROUGH PAVEMENT
NOT TO SCALE

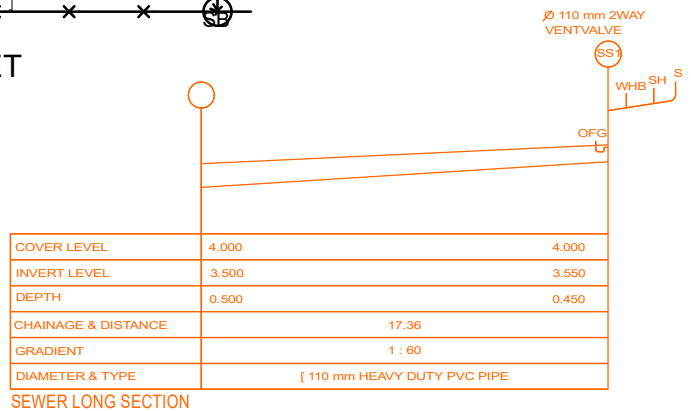

SEWER LONG SECTION



NATIONAL HOUSING ENTERPRISE
7 Omuramba Road, Eros P.O.Box 20192, Windhoek
Telephone (061) 2927111 Fax (061) 292 7270




Project		NHE OKAKARARA HOUSING DEVELOPMENT 2024/01	
Description		SITE PLAN FOR ERF 877	
Date	Scale	Revision	Drawing number
SEPTEMBER 2023	1 : 200		
Drawn	Approved	No	Date
A.NAIBAB	H.BOCK		743 231/3

ERF 878-HOUSE TYPE INCREMENTAL A1


ERF SIZE 450sqm
COVERAGE: 7.4%

HOUSE SIZE: 19.2m²

NOTE :
 SERVICES TO BE
 DOUBLE CHECKED ON
 SITE, AS WELL AS
 THE ERF PEGS

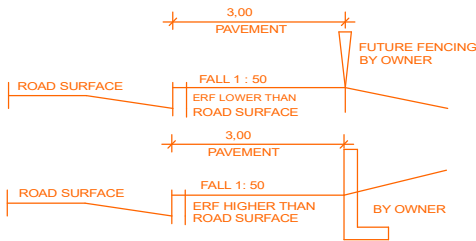 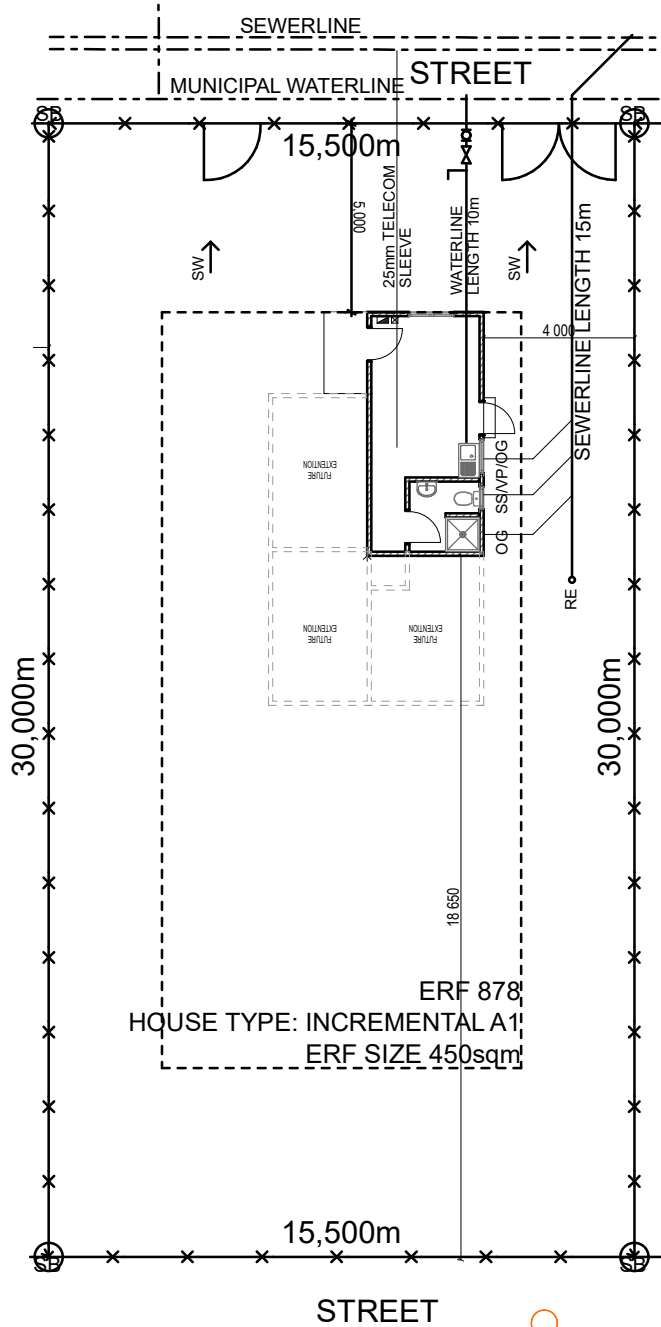

SECTION THROUGH PAVEMENT
 NOT TO SCALE

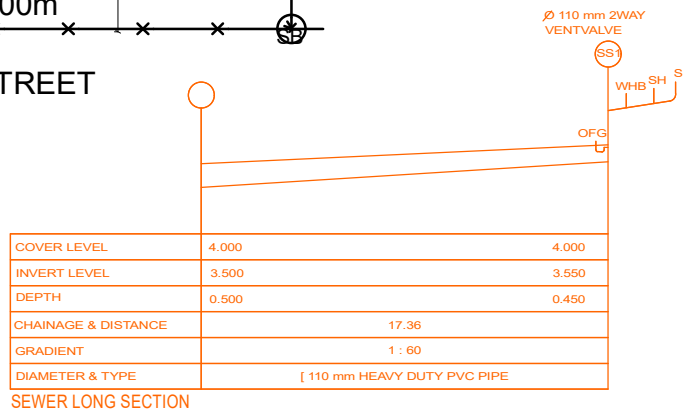

NATIONAL HOUSING ENTERPRISE
 7 Omuramba Road, Eros P.O.Box 20192, Windhoek
 Telephone (061) 2927111 Fax (061) 292 7270



Project NHE OKAKARARA HOUSING DEVELOPMENT 2024/01

Description SITE PLAN FOR ERF 878

Date SEPTEMBER 2023	Scale 1 : 200	Revision	Drawing number
Drawn A.NAIBAB	Approved H.BOCK	No	Date 743 231/3


ERF 879-HOUSE TYPE INCREMENTAL A2	
ERF SIZE 450sqm COVERAGE: 7.4%	HOUSE SIZE: 19.2m²

NOTE :
SERVICES TO BE
DOUBLE CHECKED ON
SITE, AS WELL AS
THE ERF PEGS

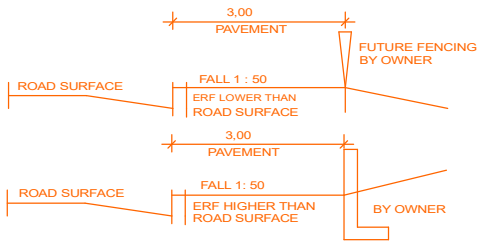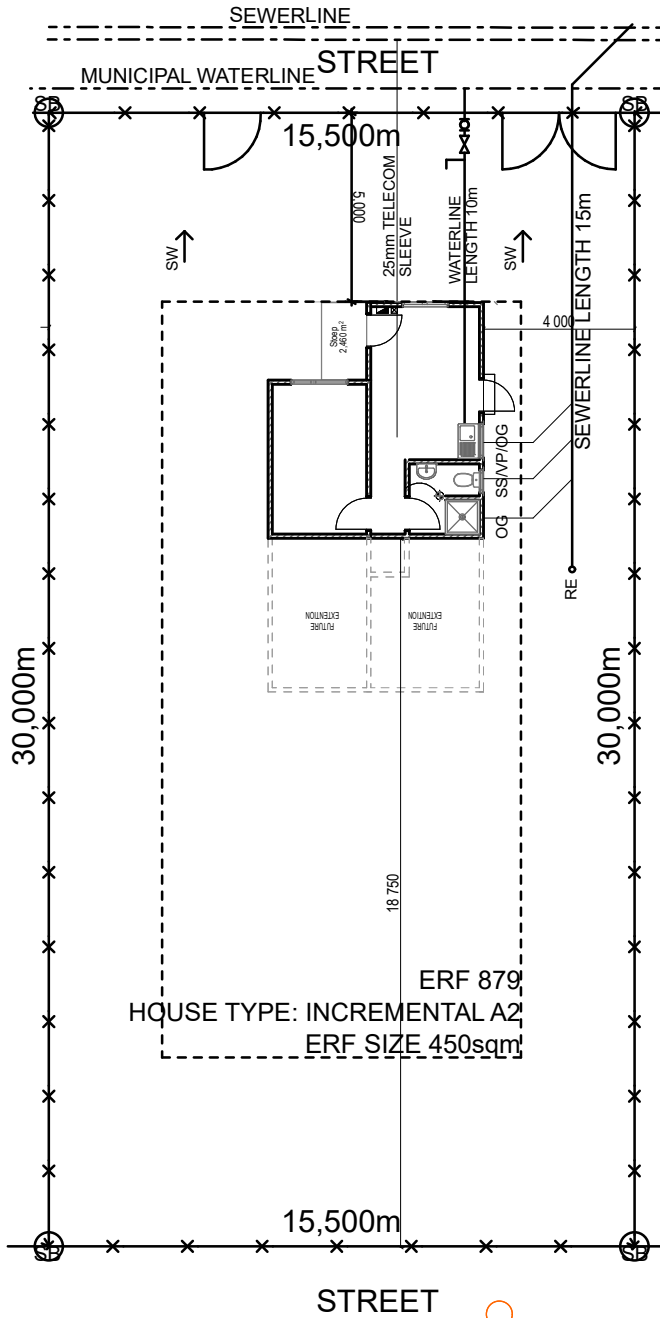

SECTION THROUGH PAVEMENT
NOT TO SCALE

STREET

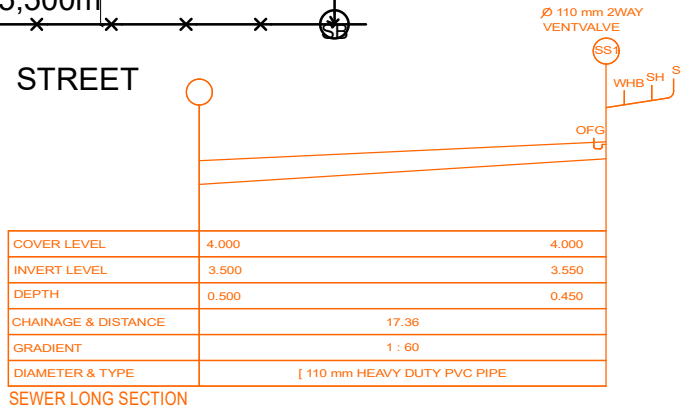

SEWER LONG SECTION





NATIONAL HOUSING ENTERPRISE
7 Omuramba Road, Eros P.O.Box 20192, Windhoek
Telephone (061) 2927111 Fax (061) 292 7270

Project		NHE OKAKARARA HOUSING DEVELOPMENT 2024/01	
Description		SITE PLAN FOR ERF 879	
Date	Scale	Revision	Drawing number
SEPTEMBER 2023	1 : 200		
Drawn	Approved	No	Date
A.NAIBAB	H.BOCK		
			743 231/3

ERF 880-HOUSE TYPE INCREMENTAL A2	
ERF SIZE 450sqm COVERAGE: 7.4%	HOUSE SIZE: 19.2m²

NOTE :
SERVICES TO BE
DOUBLE CHECKED ON
SITE, AS WELL AS
THE ERF PEGS

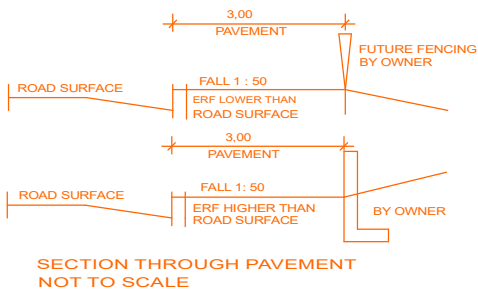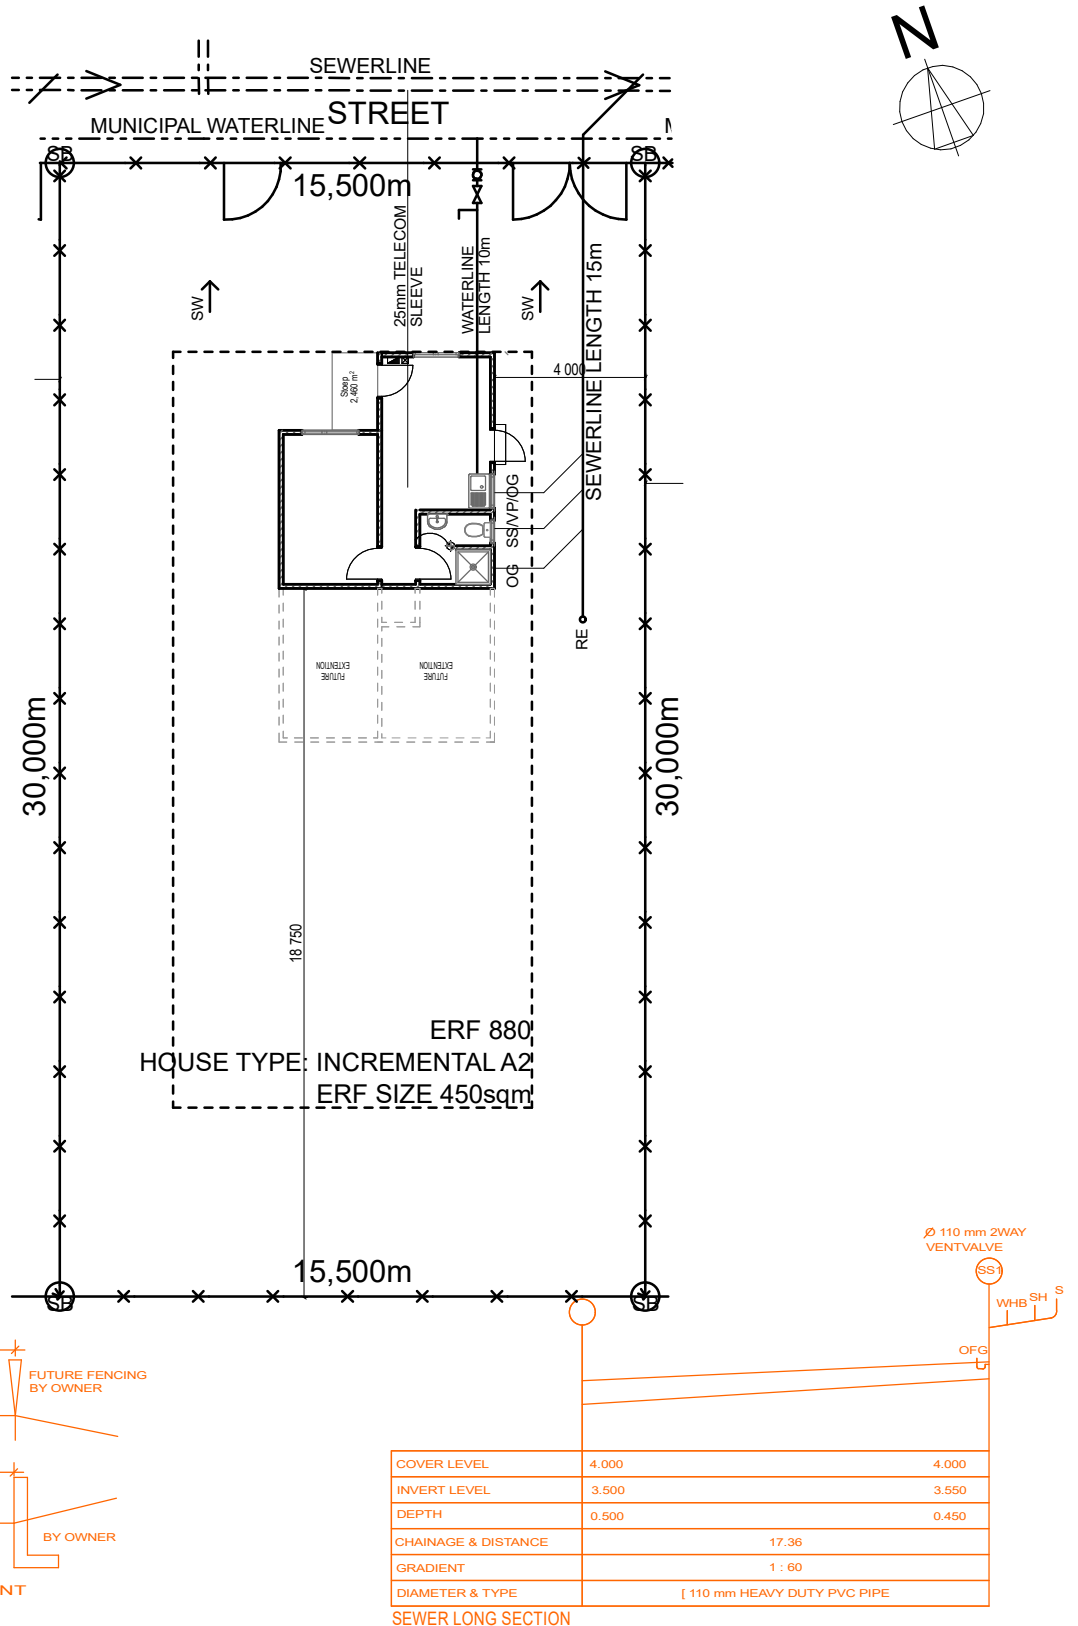

NHE
Affordable and Quality Housing

NATIONAL HOUSING ENTERPRISE
7 Omuramba Road, Eros P.O.Box 20192, Windhoek
Telephone (061) 2927111 Fax (061) 292 7270




Project		NHE OKAKARARA HOUSING DEVELOPMENT 2024/01	
Description		SITE PLAN FOR ERF 880	
Date	Scale	Revision	Drawing number
SEPTEMBER 2023	1 : 200		
Drawn	Approved	No	Date
A.NAIBAB	H.BOCK		743 231/3

ERF 881-HOUSE TYPE INCREMENTAL A4


ERF SIZE 450sqm
COVERAGE: 9.4%

HOUSE SIZE: 19.2m²

NOTE :
SERVICES TO BE
DOUBLE CHECKED ON
SITE, AS WELL AS
THE ERF PEGS

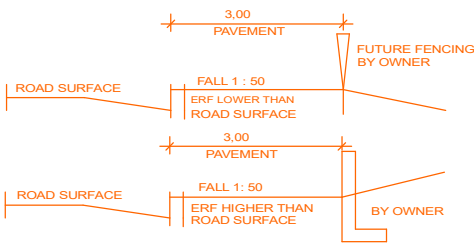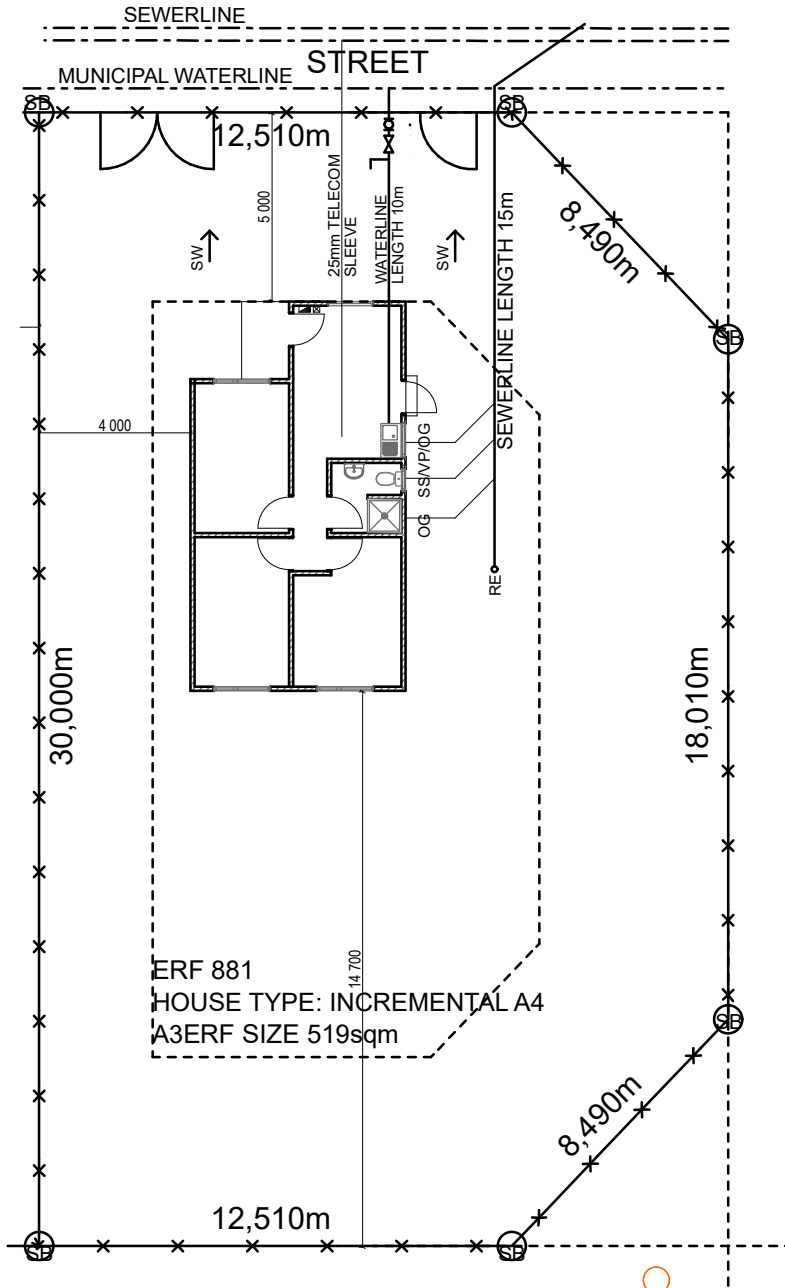 

SECTION THROUGH PAVEMENT
NOT TO SCALE

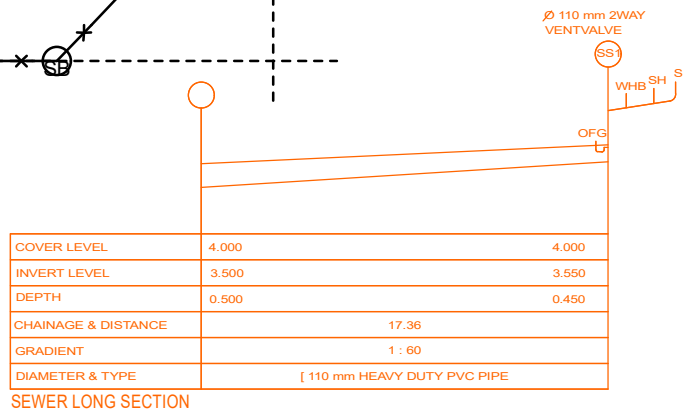

NATIONAL HOUSING ENTERPRISE
7 Omuramba Road, Eros P.O.Box 20192, Windhoek
Telephone (061) 2927111 Fax (061) 292 7270




Project NHE OKAKARARA HOUSING DEVELOPMENT 2024/01

Description SITE PLAN FOR ERF 881

Date	Scale	Revision	Drawing number
SEPTEMBER 2023	1 : 200		
Drawn	Approved	No	Date
A.NAIBAB	H.BOCK		743 231/3

ERF 930-HOUSE TYPE INCREMENTAL A4	
ERF SIZE 534sqm	HOUSE SIZE: 53.3m ²
COVERAGE: 9.4%	

NOTE :
 SERVICES TO BE
 DOUBLE CHECKED ON
 SITE, AS WELL AS
 THE ERF PEGS

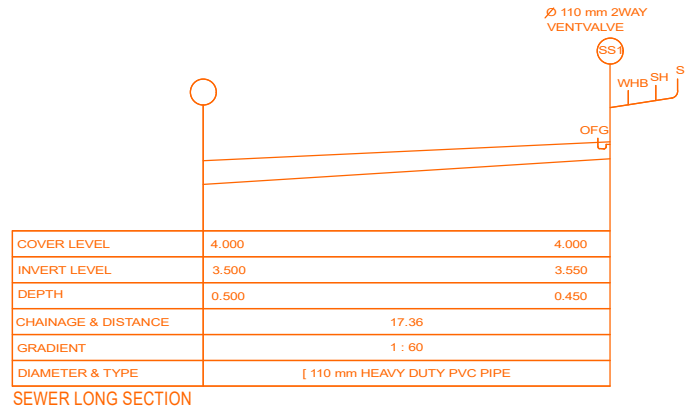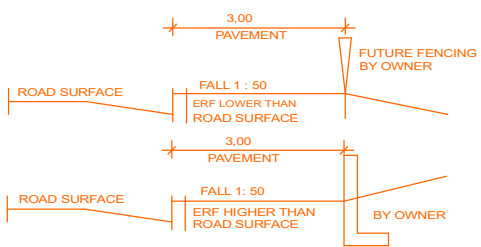
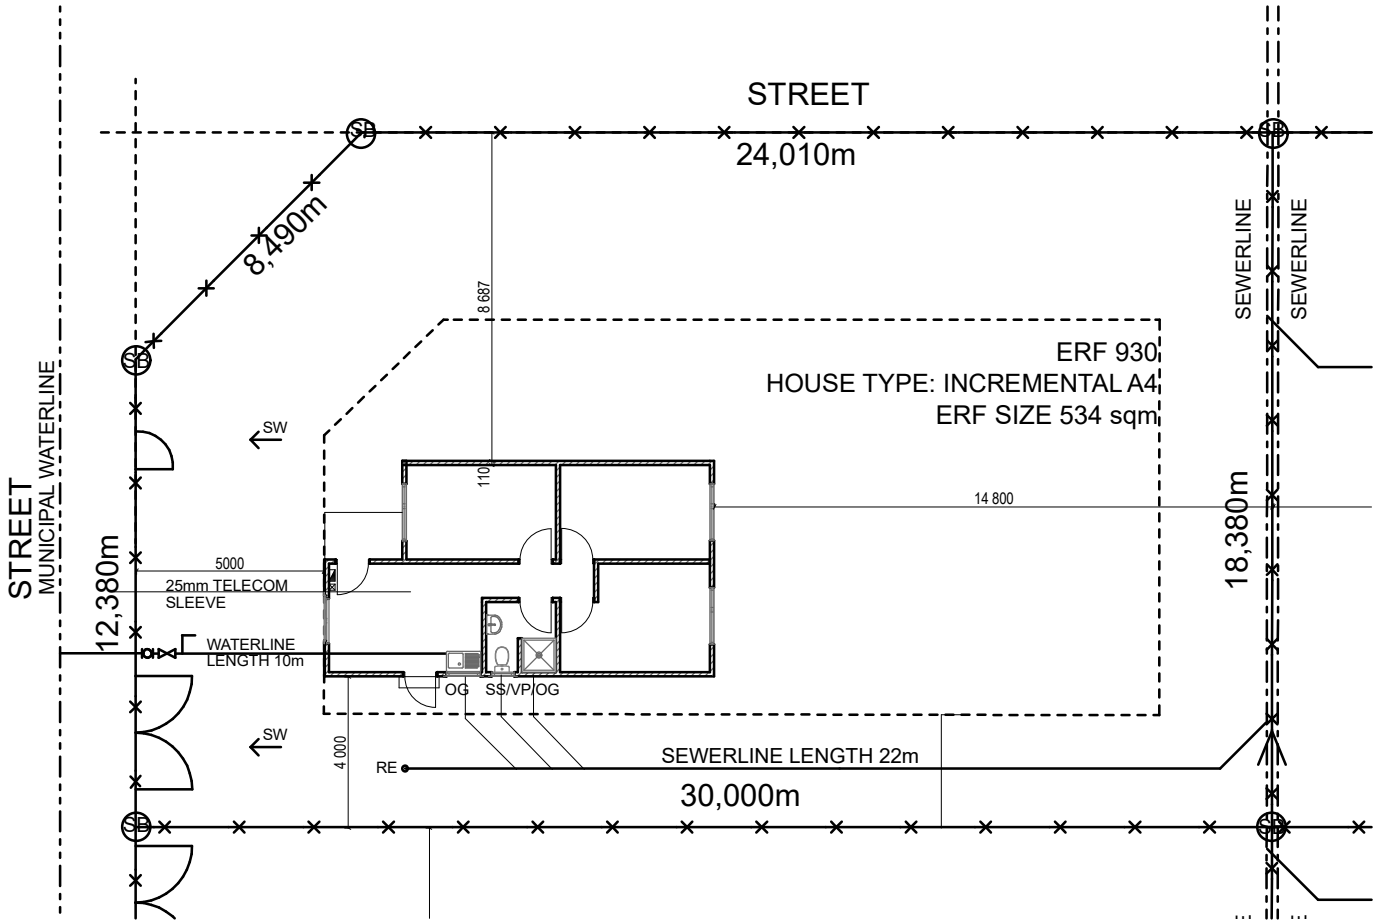


NATIONAL HOUSING ENTERPRISE
 7 Omuramba Road, Eros P.O.Box 20192, Windhoek
 Telephone (061) 2927111 Fax (061) 292 7270


Project		NHE OKAKARARA HOUSING DEVELOPMENT 2024/01	
Description		SITE PLAN FOR ERF 930	
Date	Scale	Revision	Drawing number
SEPTEMBER 2023	1 : 200		
Drawn	Approved	No	Date
A.NAIBAB	H.BOCK		743 231/3

ERF 931-HOUSE TYPE INCREMENTAL A4	
ERF SIZE 534sqm	HOUSE SIZE: 53.3m ²
COVERAGE: 9.4%	

NOTE :
SERVICES TO BE
DOUBLE CHECKED ON
SITE, AS WELL AS
THE ERF PEGS

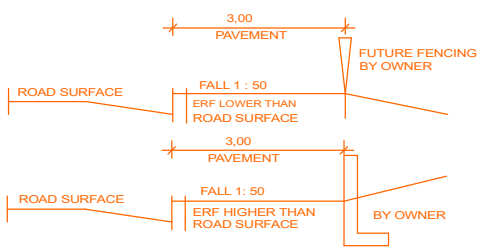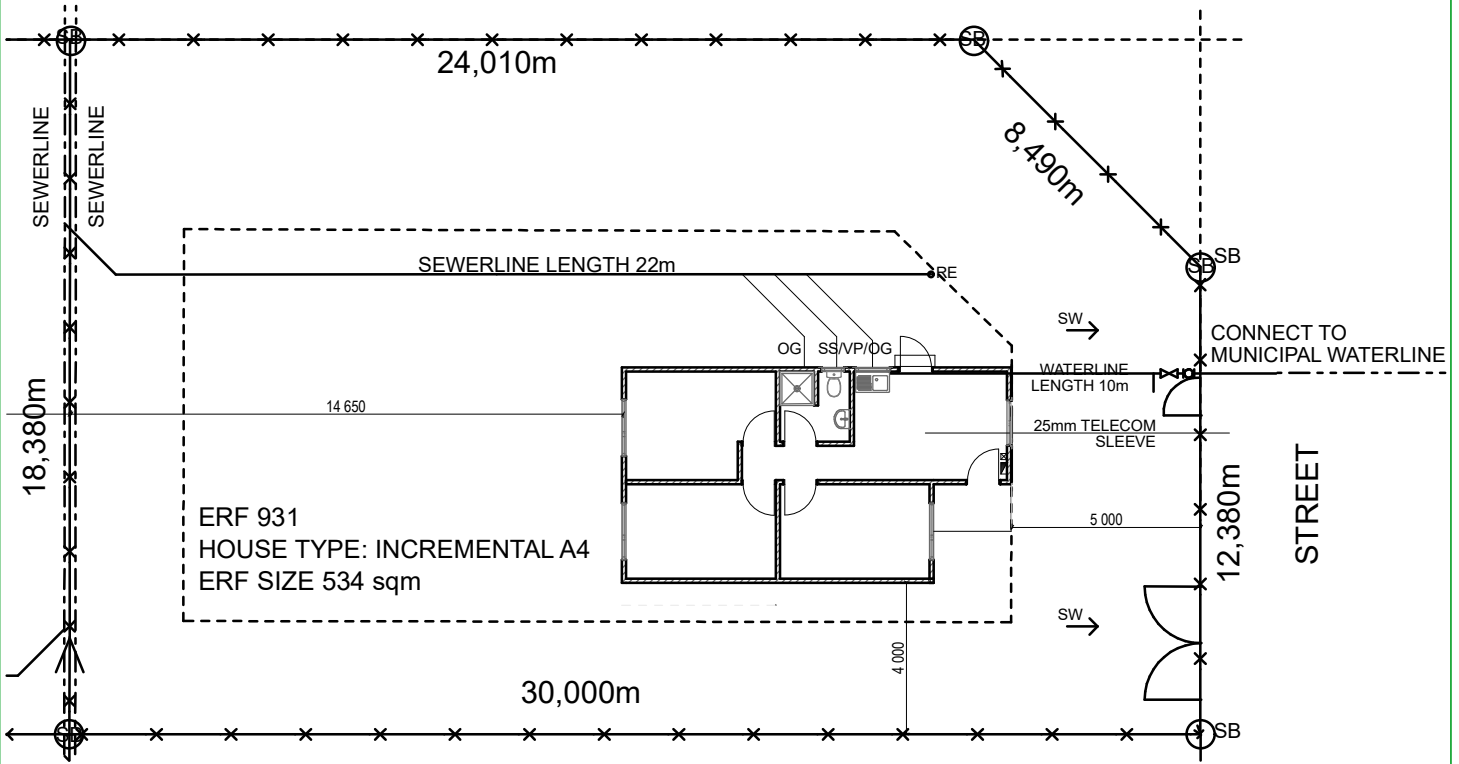

SECTION THROUGH PAVEMENT
NOT TO SCALE

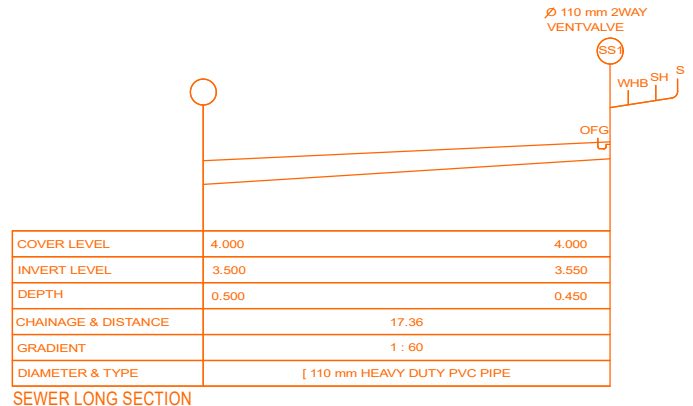

SEWER LONG SECTION




NATIONAL HOUSING ENTERPRISE
7 Omuramba Road, Eros P.O.Box 20192, Windhoek
Telephone (061) 2927111 Fax (061) 292 7270


Project		NHE OKAKARARA HOUSING DEVELOPMENT 2024/01	
Description		SITE PLAN FOR ERF 931	
Date	Scale	Revision	Drawing number
SEPTEMBER 2023	1 : 200		
Drawn	Approved	No	Date
A.NAIBAB	H.BOCK		
			743 231/3

ERF 932-HOUSE TYPE INCREMENTAL A3	
ERF SIZE 450sqm	HOUSE SIZE: 42.7m²
COVERAGE: 8.4%	


NOTE :
SERVICES TO BE
DOUBLE CHECKED ON
SITE, AS WELL AS
THE ERF PEGS

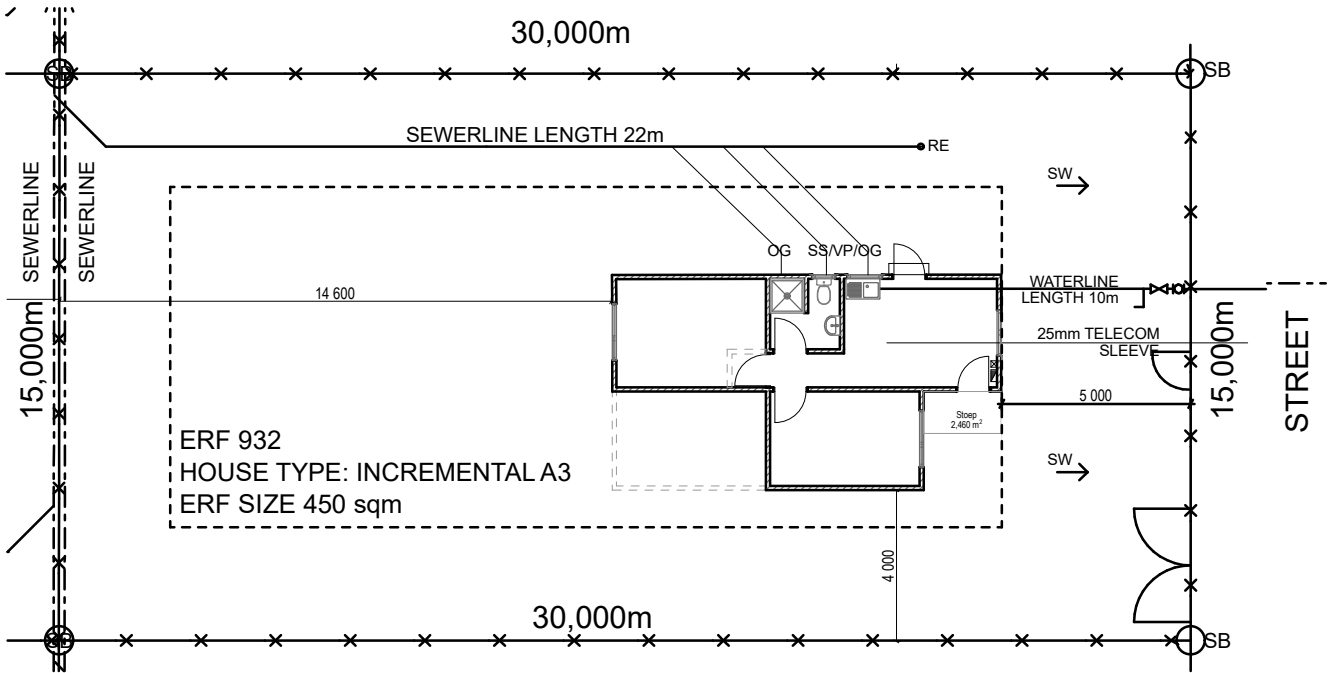

ERF 932
HOUSE TYPE: INCREMENTAL A3
ERF SIZE 450 sqm

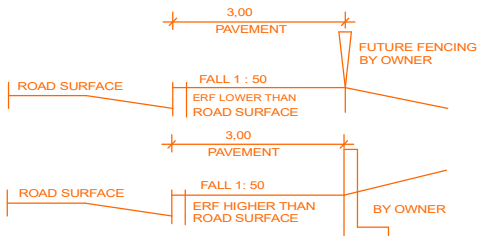

SECTION THROUGH PAVEMENT
NOT TO SCALE

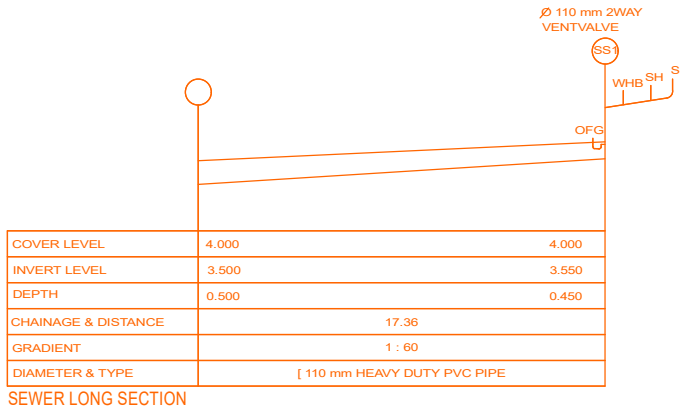

SEWER LONG SECTION





NATIONAL HOUSING ENTERPRISE
7 Omuramba Road, Eros P.O.Box 20192, Windhoek
Telephone (061) 2927111 Fax (061) 292 7270


Project		NHE OKAKARARA HOUSING DEVELOPMENT 2024/01	
Description		SITE PLAN FOR ERF 932	
Date	Scale	Revision	Drawing number
SEPTEMBER 2023	1 : 200		
Drawn	Approved	No	Date
A.NAIBAB	H.BOCK		743 231/3

ERF 933-HOUSE TYPE INCREMENTAL A3	
ERF SIZE 450sqm	HOUSE SIZE: 42.7m²
COVERAGE: 8.4%	

NOTE :
 SERVICES TO BE
 DOUBLE CHECKED ON
 SITE, AS WELL AS
 THE ERF PEGS

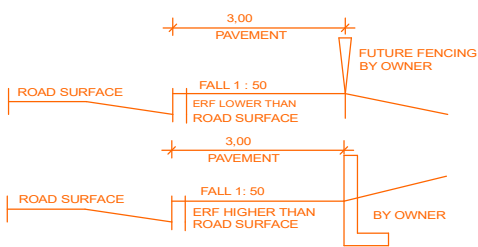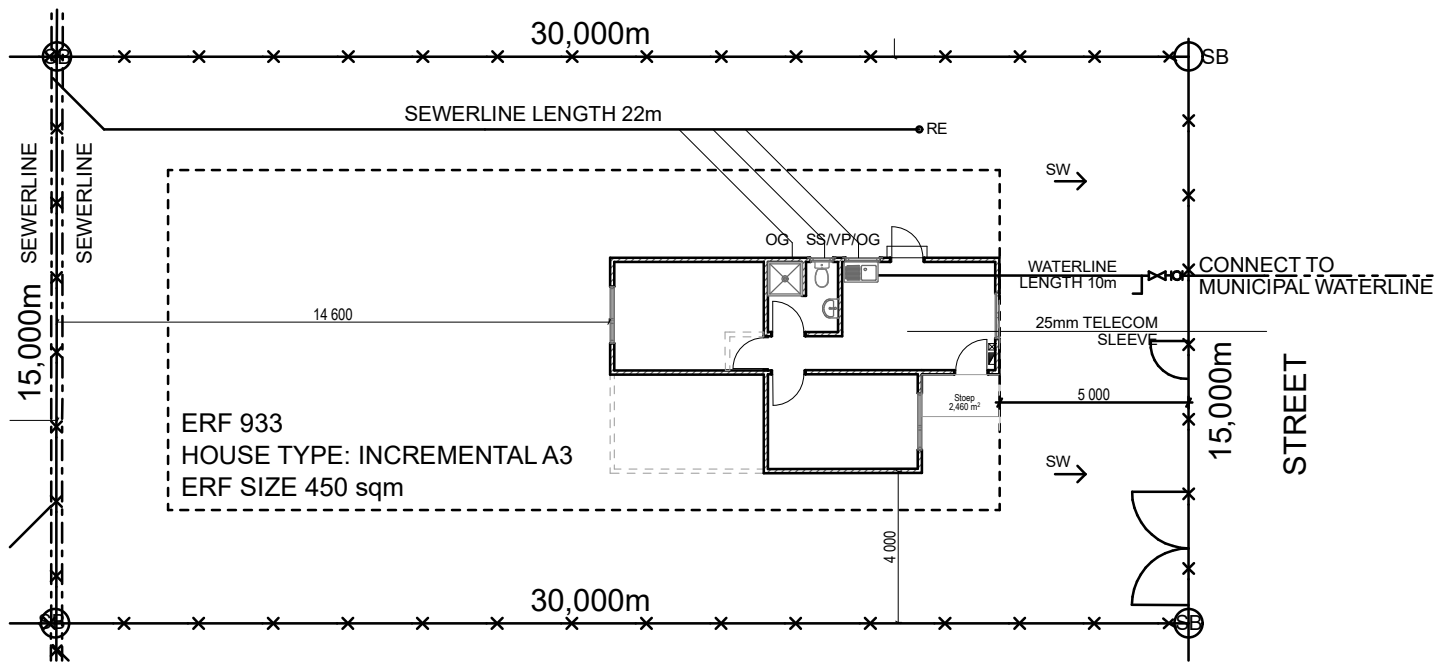

SECTION THROUGH PAVEMENT
 NOT TO SCALE

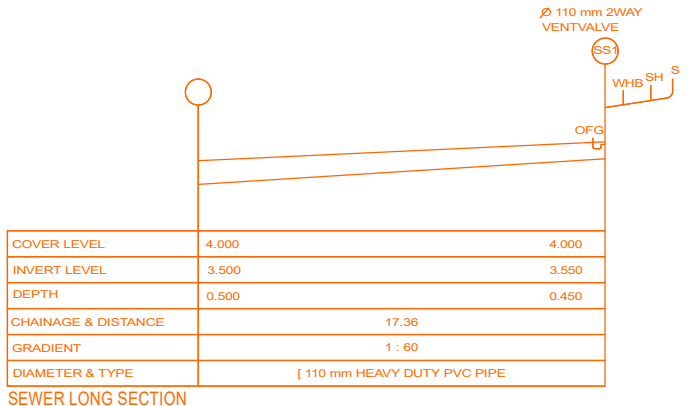

SEWER LONG SECTION







NATIONAL HOUSING ENTERPRISE
 7 Omuramba Road, Eros P.O.Box 20192, Windhoek
 Telephone (061) 2927111 Fax (061) 292 7270

Project		NHE OKAKARARA HOUSING DEVELOPMENT 2024/01	
Description		SITE PLAN FOR ERF 933	
Date	Scale	Revision	Drawing number
SEPTEMBER 2023	1 : 200		
Drawn	Approved	No	Date
A.NAIBAB	H.BOCK		
			743 231/3

ERF 934-HOUSE TYPE INCREMENTAL A2	
ERF SIZE 450sqm COVERAGE: 7.4%	HOUSE SIZE: 30.1m²

NOTE :
SERVICES TO BE
DOUBLE CHECKED ON
SITE, AS WELL AS
THE ERF PEGS

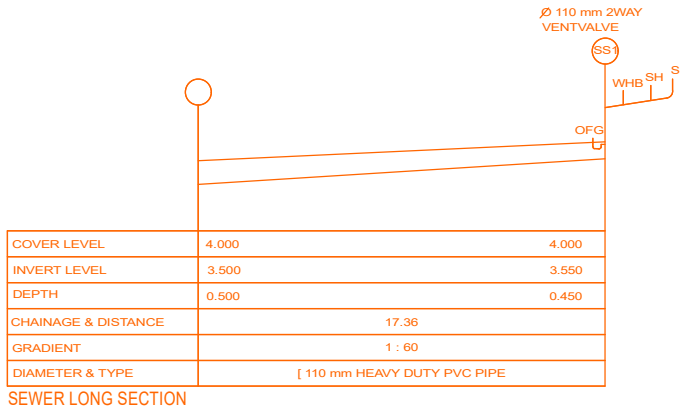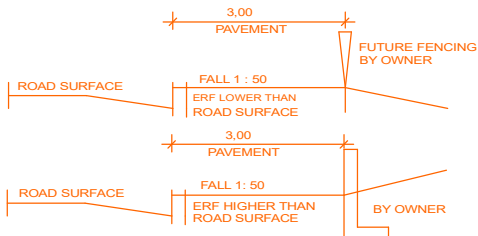
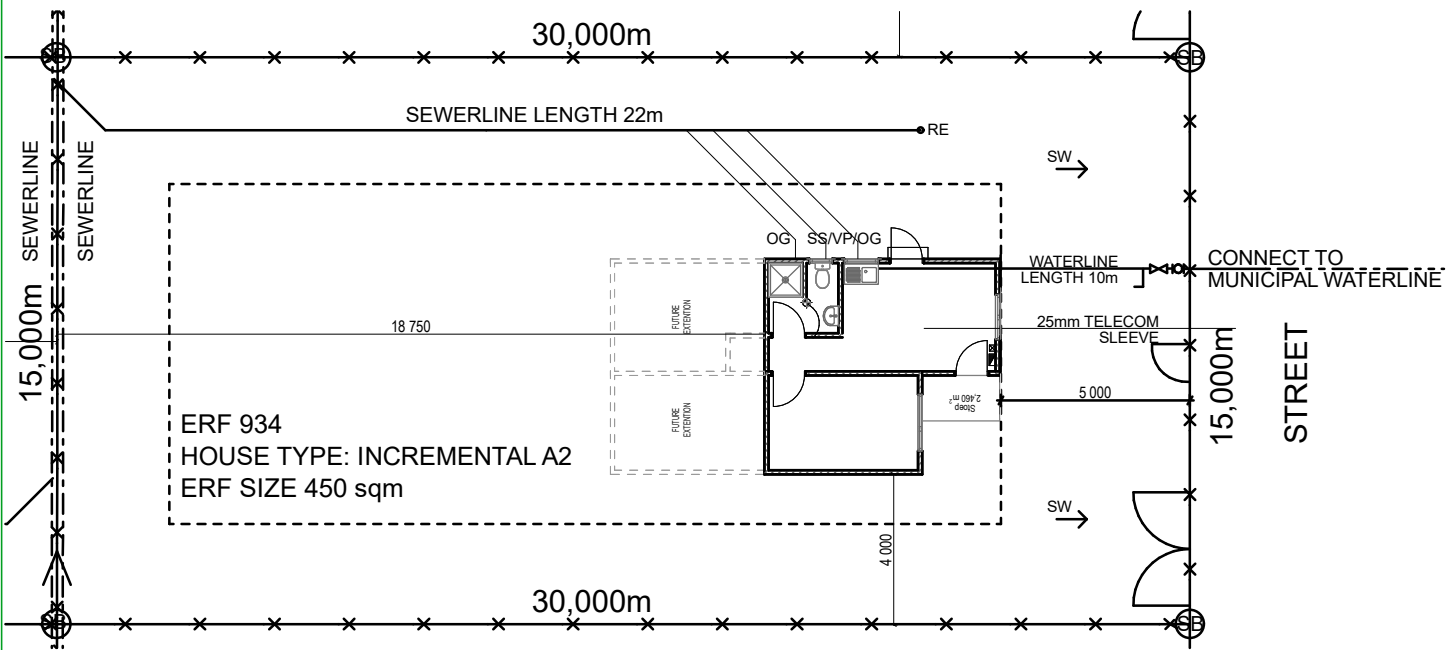
 


NATIONAL HOUSING ENTERPRISE
7 Omuramba Road, Eros P.O.Box 20192, Windhoek
Telephone (061) 2927111 Fax (061) 292 7270


Project		NHE OKAKARARA HOUSING DEVELOPMENT 2024/01	
Description		SITE PLAN FOR ERF 934	
Date	Scale	Revision	Drawing number
SEPTEMBER 2023	1 : 200		
Drawn	Approved	No	Date
A.NAIBAB	H.BOCK		
			743 231/3

ERF 935-HOUSE TYPE INCREMENTAL A2	
ERF SIZE 450sqm COVERAGE: 7.4%	HOUSE SIZE: 30.1m²

NOTE :
SERVICES TO BE
DOUBLE CHECKED ON
SITE, AS WELL AS
THE ERF PEGS

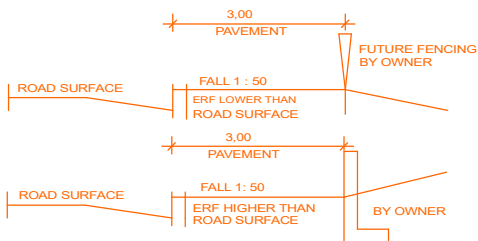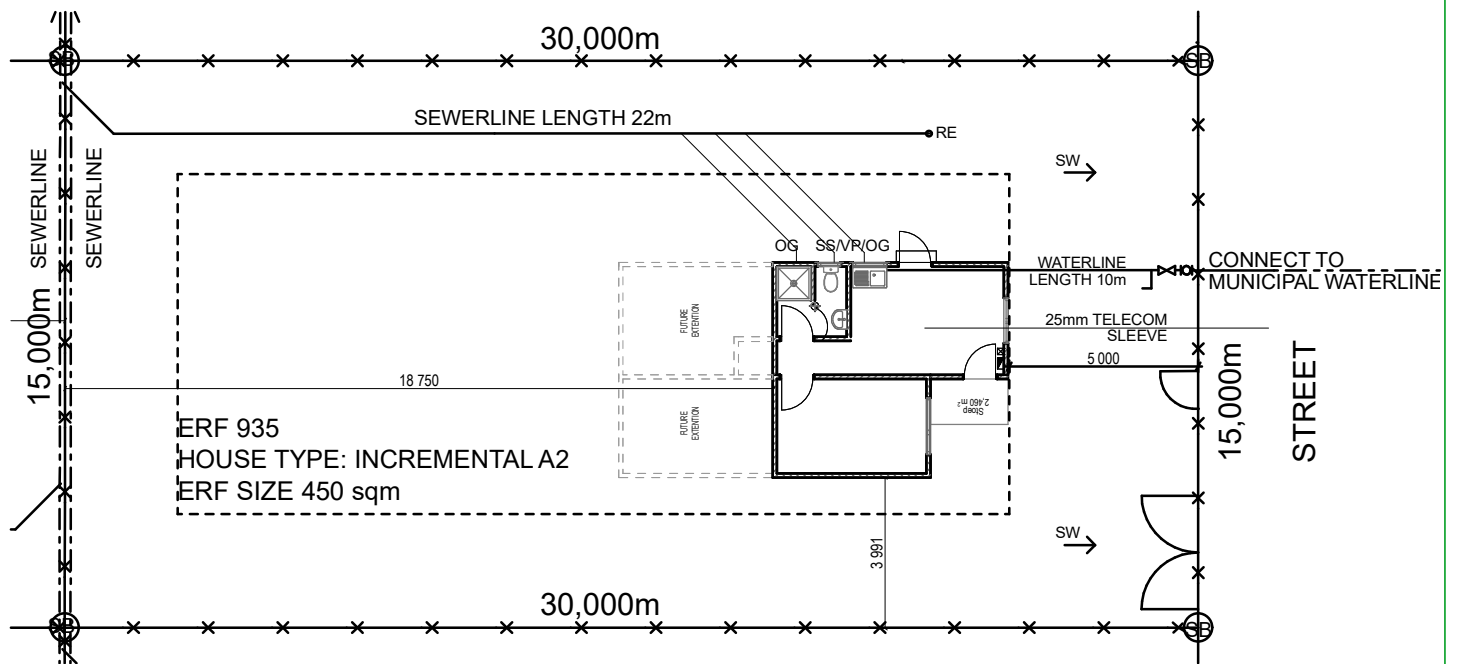 

SECTION THROUGH PAVEMENT
NOT TO SCALE

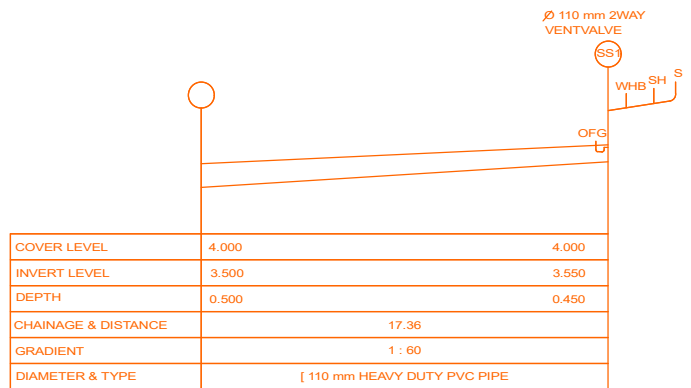

SEWER LONG SECTION







NATIONAL HOUSING ENTERPRISE
7 Omuramba Road, Eros P.O.Box 20192, Windhoek
Telephone (061) 2927111 Fax (061) 292 7270

Project		NHE OKAKARARA HOUSING DEVELOPMENT 2024/01	
Description		SITE PLAN FOR ERF 935	
Date	Scale	Revision	Drawing number
SEPTEMBER 2023	1 : 200		
Drawn	Approved	No	Date
A.NAIBAB	H.BOCK		
			743 231/3

ERF 936-HOUSE TYPE INCREMENTAL A1	
ERF SIZE 450sqm COVERAGE: 7.4%	HOUSE SIZE: 19.2m²

NOTE :
SERVICES TO BE
DOUBLE CHECKED ON
SITE, AS WELL AS
THE ERF PEGS

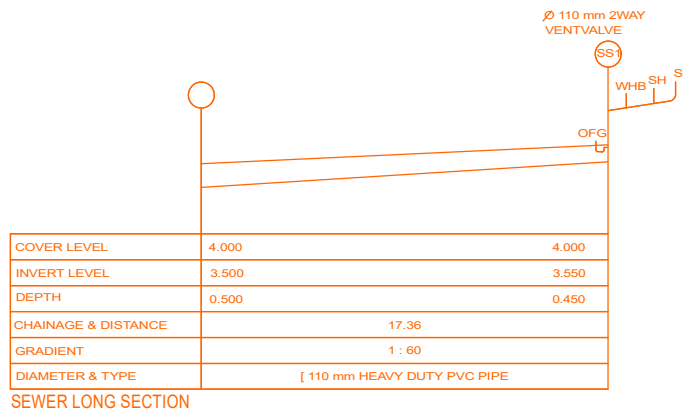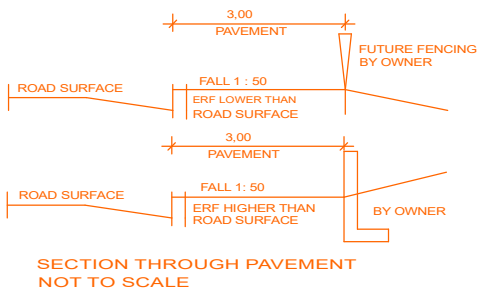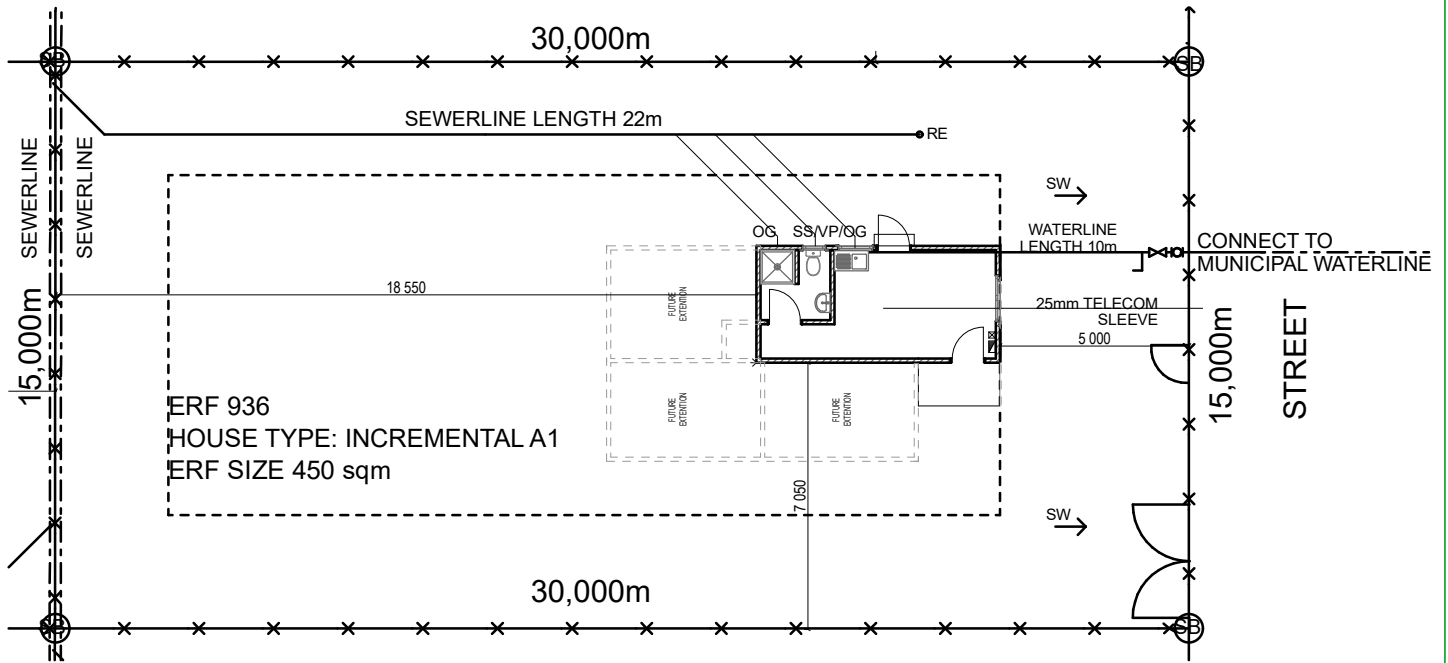 

NATIONAL HOUSING ENTERPRISE
7 Omuramba Road, Eros P.O.Box 20192, Windhoek
Telephone (061) 2927111 Fax (061) 292 7270

Project NHE OKAKARARA HOUSING DEVELOPMENT 2024/01			
Description SITE PLAN FOR ERF 936			
Date SEPTEMBER 2023	Scale 1 : 200	Revision	Drawing number
Drawn A.NAIBAB	Approved H.BOCK	No	Date 743 231/3