



FLOOR PLAN + ELECTRICAL LAYOUT
SCALE 1:100

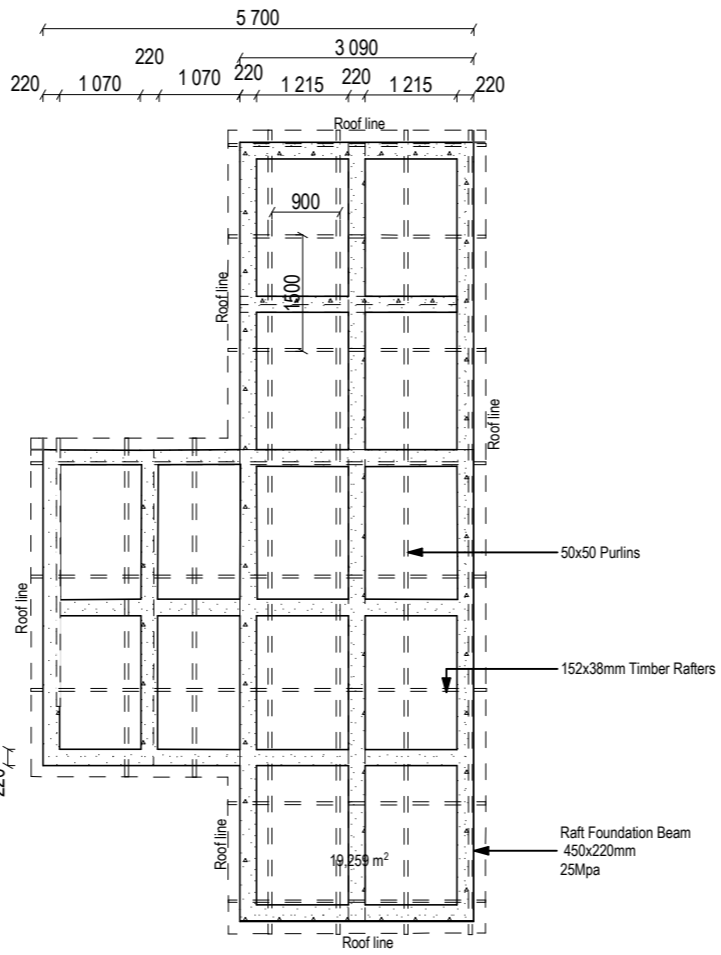


RAFT FOUNDATION/ ROOF LAYOUT
SCALE 1:100

PT66	PTT1512	PT99																						
WINDOW Purpose made 600x600 mm bronze aluminium framed sliding window. Aluminium profile to AAMSA standards	WINDOW Purpose made 1500x1200mm bronze aluminium framed sliding window. Aluminium profile to AAMSA standards	WINDOW Purpose made 900x900 mm bronze aluminium framed sliding window. Aluminium profile to AAMSA standards																						
GLAZING 4mm Abscure glass & clear glass	GLAZING 4mm Abscure glass & clear glass	GLAZING 4mm Abscure glass & clear glass																						
FINISH Std. rollers for sliding and handles or similar approved supplied complete with window	FINISH Std. rollers for sliding and handles or similar approved supplied complete with window	FINISH Std. rollers for sliding and handles or similar approved supplied complete with window																						
OTHER As per specifications Burglar bars for all windows to specification	OTHER As per specifications Burglar bars for all windows to specification	OTHER As per specifications Burglar bars for all windows to specification																						
<table border="1"> <thead> <tr> <th colspan="2">ELECTRICAL LEGEND</th> </tr> </thead> <tbody> <tr> <td></td> <td>ECONOMETER & DISTRIBUTION BOARD</td> </tr> <tr> <td></td> <td>CEILING LIGHT AS SPECIFIED</td> </tr> <tr> <td></td> <td>WALL MOUNTED WATER TIGHT BOWL FITTING 150mm AS SPECIFIED AT 2200mm A.F.F.L.</td> </tr> <tr> <td></td> <td>SINGLE LIGHT SWITCH AT 1400mm ABOVE FINISHED FLOOR LEVEL</td> </tr> <tr> <td></td> <td>DOUBLE LIGHT SWITCH AT 400mm ABOVE FINISHED FLOOR LEVEL</td> </tr> <tr> <td></td> <td>15AMP. WALL SOCKET AT 300mm ABOVE FINISHED FLOOR LEVEL</td> </tr> <tr> <td></td> <td>15AMP. WALL SOCKET AT 1200mm ABOVE FINISHED FLOOR LEVEL</td> </tr> <tr> <td></td> <td>15AMP. DOUBLE WALL SOCKET AT 1200mm ABOVE FINISHED FLOOR LEVEL</td> </tr> <tr> <td></td> <td>15AMP. DOUBLE WALL SOCKET AT 300mm ABOVE FINISHED FLOOR LEVEL</td> </tr> <tr> <td></td> <td>STOVE CONNECTION AT 1200mm ABOVE FINISHED FLOOR LEVEL</td> </tr> </tbody> </table> <p>ALL HOUSES TO BE PREPARED ELECTRICITY</p>			ELECTRICAL LEGEND			ECONOMETER & DISTRIBUTION BOARD		CEILING LIGHT AS SPECIFIED		WALL MOUNTED WATER TIGHT BOWL FITTING 150mm AS SPECIFIED AT 2200mm A.F.F.L.		SINGLE LIGHT SWITCH AT 1400mm ABOVE FINISHED FLOOR LEVEL		DOUBLE LIGHT SWITCH AT 400mm ABOVE FINISHED FLOOR LEVEL		15AMP. WALL SOCKET AT 300mm ABOVE FINISHED FLOOR LEVEL		15AMP. WALL SOCKET AT 1200mm ABOVE FINISHED FLOOR LEVEL		15AMP. DOUBLE WALL SOCKET AT 1200mm ABOVE FINISHED FLOOR LEVEL		15AMP. DOUBLE WALL SOCKET AT 300mm ABOVE FINISHED FLOOR LEVEL		STOVE CONNECTION AT 1200mm ABOVE FINISHED FLOOR LEVEL
ELECTRICAL LEGEND																								
	ECONOMETER & DISTRIBUTION BOARD																							
	CEILING LIGHT AS SPECIFIED																							
	WALL MOUNTED WATER TIGHT BOWL FITTING 150mm AS SPECIFIED AT 2200mm A.F.F.L.																							
	SINGLE LIGHT SWITCH AT 1400mm ABOVE FINISHED FLOOR LEVEL																							
	DOUBLE LIGHT SWITCH AT 400mm ABOVE FINISHED FLOOR LEVEL																							
	15AMP. WALL SOCKET AT 300mm ABOVE FINISHED FLOOR LEVEL																							
	15AMP. WALL SOCKET AT 1200mm ABOVE FINISHED FLOOR LEVEL																							
	15AMP. DOUBLE WALL SOCKET AT 1200mm ABOVE FINISHED FLOOR LEVEL																							
	15AMP. DOUBLE WALL SOCKET AT 300mm ABOVE FINISHED FLOOR LEVEL																							
	STOVE CONNECTION AT 1200mm ABOVE FINISHED FLOOR LEVEL																							
<table border="1"> <thead> <tr> <th colspan="2">ELECTRICAL LEGEND</th> </tr> </thead> <tbody> <tr> <td></td> <td>ECONOMETER & DISTRIBUTION BOARD</td> </tr> <tr> <td></td> <td>CEILING LIGHT AS SPECIFIED</td> </tr> <tr> <td></td> <td>WALL MOUNTED WATER TIGHT BOWL FITTING 150mm AS SPECIFIED AT 2200mm A.F.F.L.</td> </tr> <tr> <td></td> <td>SINGLE LIGHT SWITCH AT 1400mm ABOVE FINISHED FLOOR LEVEL</td> </tr> <tr> <td></td> <td>DOUBLE LIGHT SWITCH AT 400mm ABOVE FINISHED FLOOR LEVEL</td> </tr> <tr> <td></td> <td>15AMP. WALL SOCKET AT 300mm ABOVE FINISHED FLOOR LEVEL</td> </tr> <tr> <td></td> <td>15AMP. WALL SOCKET AT 1200mm ABOVE FINISHED FLOOR LEVEL</td> </tr> <tr> <td></td> <td>15AMP. DOUBLE WALL SOCKET AT 1200mm ABOVE FINISHED FLOOR LEVEL</td> </tr> <tr> <td></td> <td>15AMP. DOUBLE WALL SOCKET AT 300mm ABOVE FINISHED FLOOR LEVEL</td> </tr> <tr> <td></td> <td>STOVE CONNECTION AT 1200mm ABOVE FINISHED FLOOR LEVEL</td> </tr> </tbody> </table> <p>ALL HOUSES TO BE PREPARED ELECTRICITY</p>			ELECTRICAL LEGEND			ECONOMETER & DISTRIBUTION BOARD		CEILING LIGHT AS SPECIFIED		WALL MOUNTED WATER TIGHT BOWL FITTING 150mm AS SPECIFIED AT 2200mm A.F.F.L.		SINGLE LIGHT SWITCH AT 1400mm ABOVE FINISHED FLOOR LEVEL		DOUBLE LIGHT SWITCH AT 400mm ABOVE FINISHED FLOOR LEVEL		15AMP. WALL SOCKET AT 300mm ABOVE FINISHED FLOOR LEVEL		15AMP. WALL SOCKET AT 1200mm ABOVE FINISHED FLOOR LEVEL		15AMP. DOUBLE WALL SOCKET AT 1200mm ABOVE FINISHED FLOOR LEVEL		15AMP. DOUBLE WALL SOCKET AT 300mm ABOVE FINISHED FLOOR LEVEL		STOVE CONNECTION AT 1200mm ABOVE FINISHED FLOOR LEVEL
ELECTRICAL LEGEND																								
	ECONOMETER & DISTRIBUTION BOARD																							
	CEILING LIGHT AS SPECIFIED																							
	WALL MOUNTED WATER TIGHT BOWL FITTING 150mm AS SPECIFIED AT 2200mm A.F.F.L.																							
	SINGLE LIGHT SWITCH AT 1400mm ABOVE FINISHED FLOOR LEVEL																							
	DOUBLE LIGHT SWITCH AT 400mm ABOVE FINISHED FLOOR LEVEL																							
	15AMP. WALL SOCKET AT 300mm ABOVE FINISHED FLOOR LEVEL																							
	15AMP. WALL SOCKET AT 1200mm ABOVE FINISHED FLOOR LEVEL																							
	15AMP. DOUBLE WALL SOCKET AT 1200mm ABOVE FINISHED FLOOR LEVEL																							
	15AMP. DOUBLE WALL SOCKET AT 300mm ABOVE FINISHED FLOOR LEVEL																							
	STOVE CONNECTION AT 1200mm ABOVE FINISHED FLOOR LEVEL																							


WINDOW SCHEDULE
SCALE 1:100

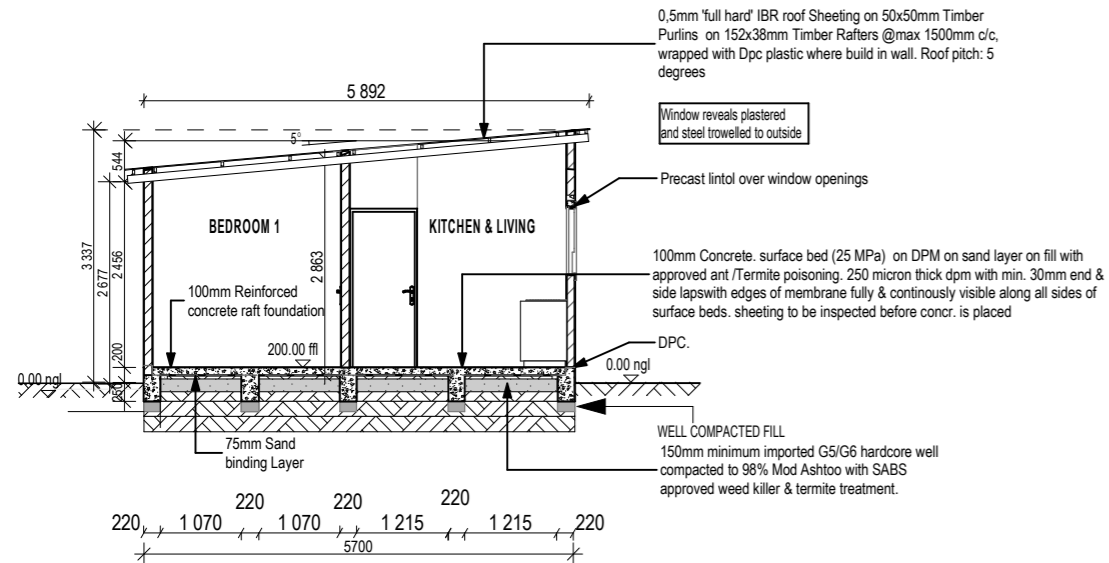


SECTION A-A
SCALE 1:100

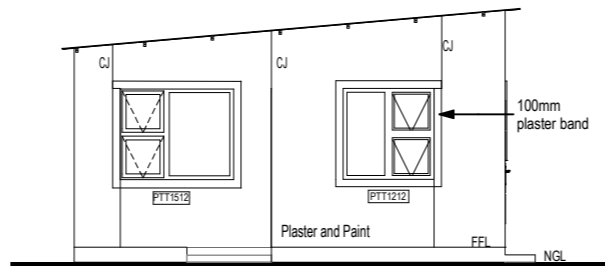


ELEVATION 1
SCALE 1:100

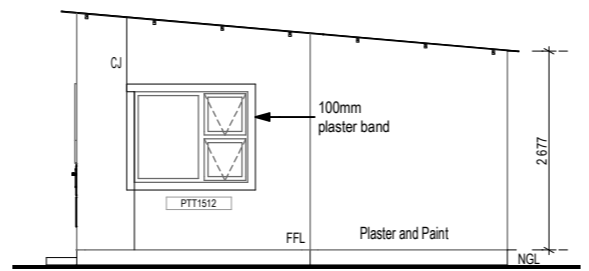

ELEVATION 3
SCALE 1:100

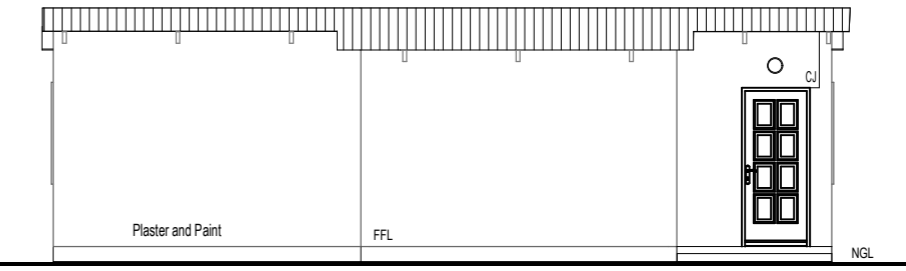

ELEVATION 2
SCALE 1:100

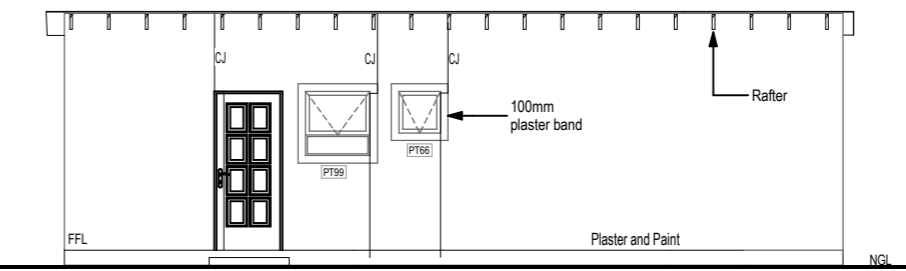

ELEVATION 4
SCALE 1:100

REVISIONS			
NO.	DATE	INIT	DESCRIPTION
NOTES			
NO.	DESCRIPTION		
7 Omuramba Road, Eros P.O.Box 20192, Windhoek Telephone (061) 2927111 Fax (061) 292 7270			
PROJECT			
NHE OKAKARARA HOUSING DEVELOPMENT 2023 / 1			
OWNERS DETAILS			
NATIONAL HOUSING ENTERPRISE 7 General Murtala Muhammed Ave Windhoek P.O Box 20192 Windhoek Tell: 061 2927111			
TITLE			
HOUSE TYPE: INCREMENTAL: HOUSE SIZE: 42.7 sqm			
DESCRIPTION			
GROUND FLOOR PLAN, ELEVATIONS, SECTIONS AND RAFT FOUNDATION LAYOUT			
DIVISION TECHNICAL SERVICES & PROPERTY MANAGEMENT			
DRAWN	DATE	APPROVED	DATE
A. NABAB	10/11/2023	J. JIPINGE	
ARCHITECTURAL TECHNICIAN		ACTING MANAGER PROJECTS	
CHECKED FOR CORRECTNESS	DATE	APPROVED	DATE
		T. SHILONGO	
PROJECTS FOREMAN		EXECUTIVE OF ID	
DESIGN CHECKED	DATE		DATE
H. BOCK			
HEAD DRAWING OFFICE			
CHECKED FOR COMPLIANCE	DATE	SCALE	
H. BOCK		AS SHOWN	
HEAD DRAWING OFFICE			
DRAWING NO.	DRAWING NO.		
743 231/105	1 OF 1		